



3 FRONT ELEVATION
SCALE: 1/8" = 1'-0"

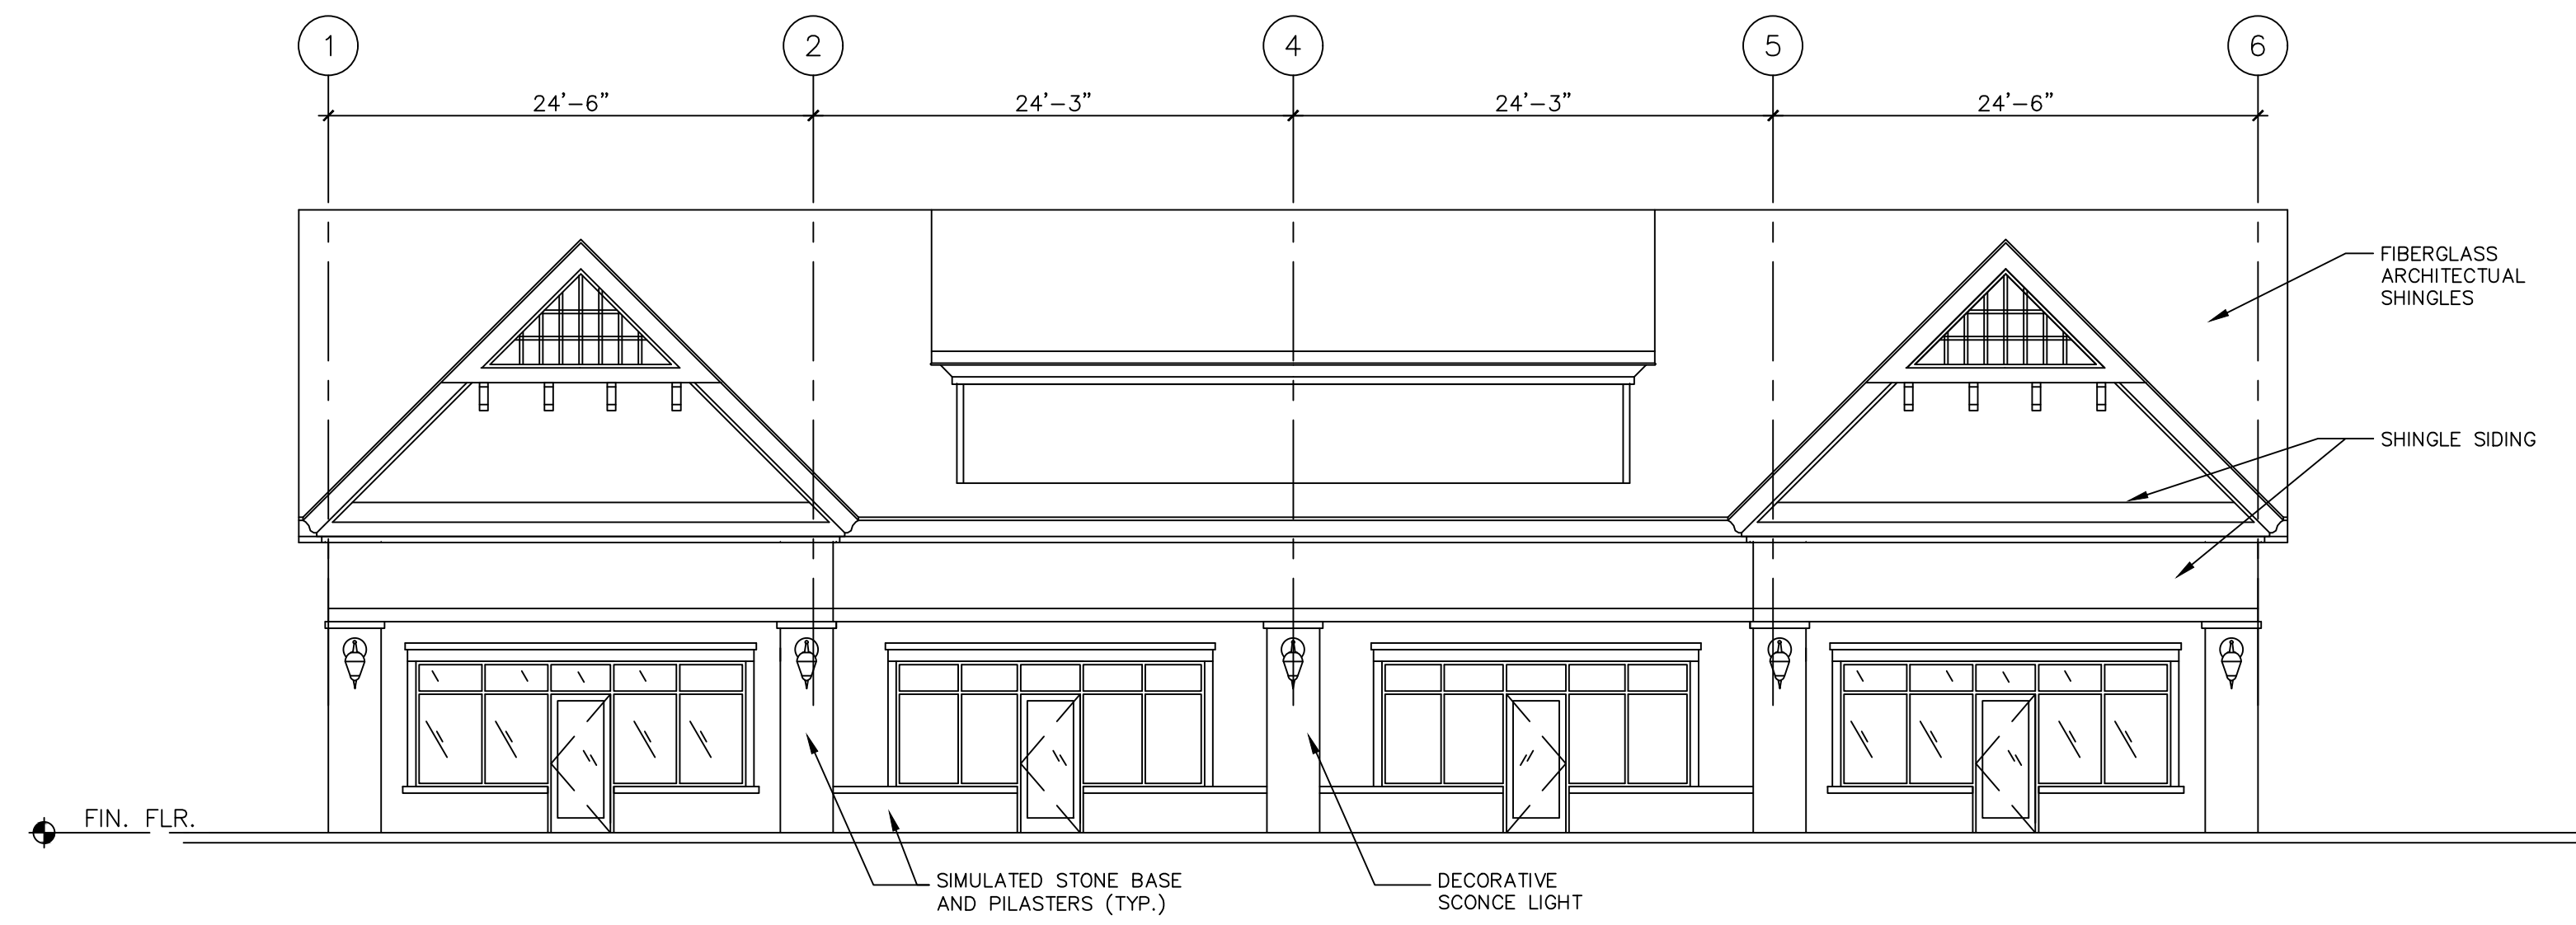

2 RIGHT SIDE ELEVATION
SCALE: 1/8" = 1'-0"

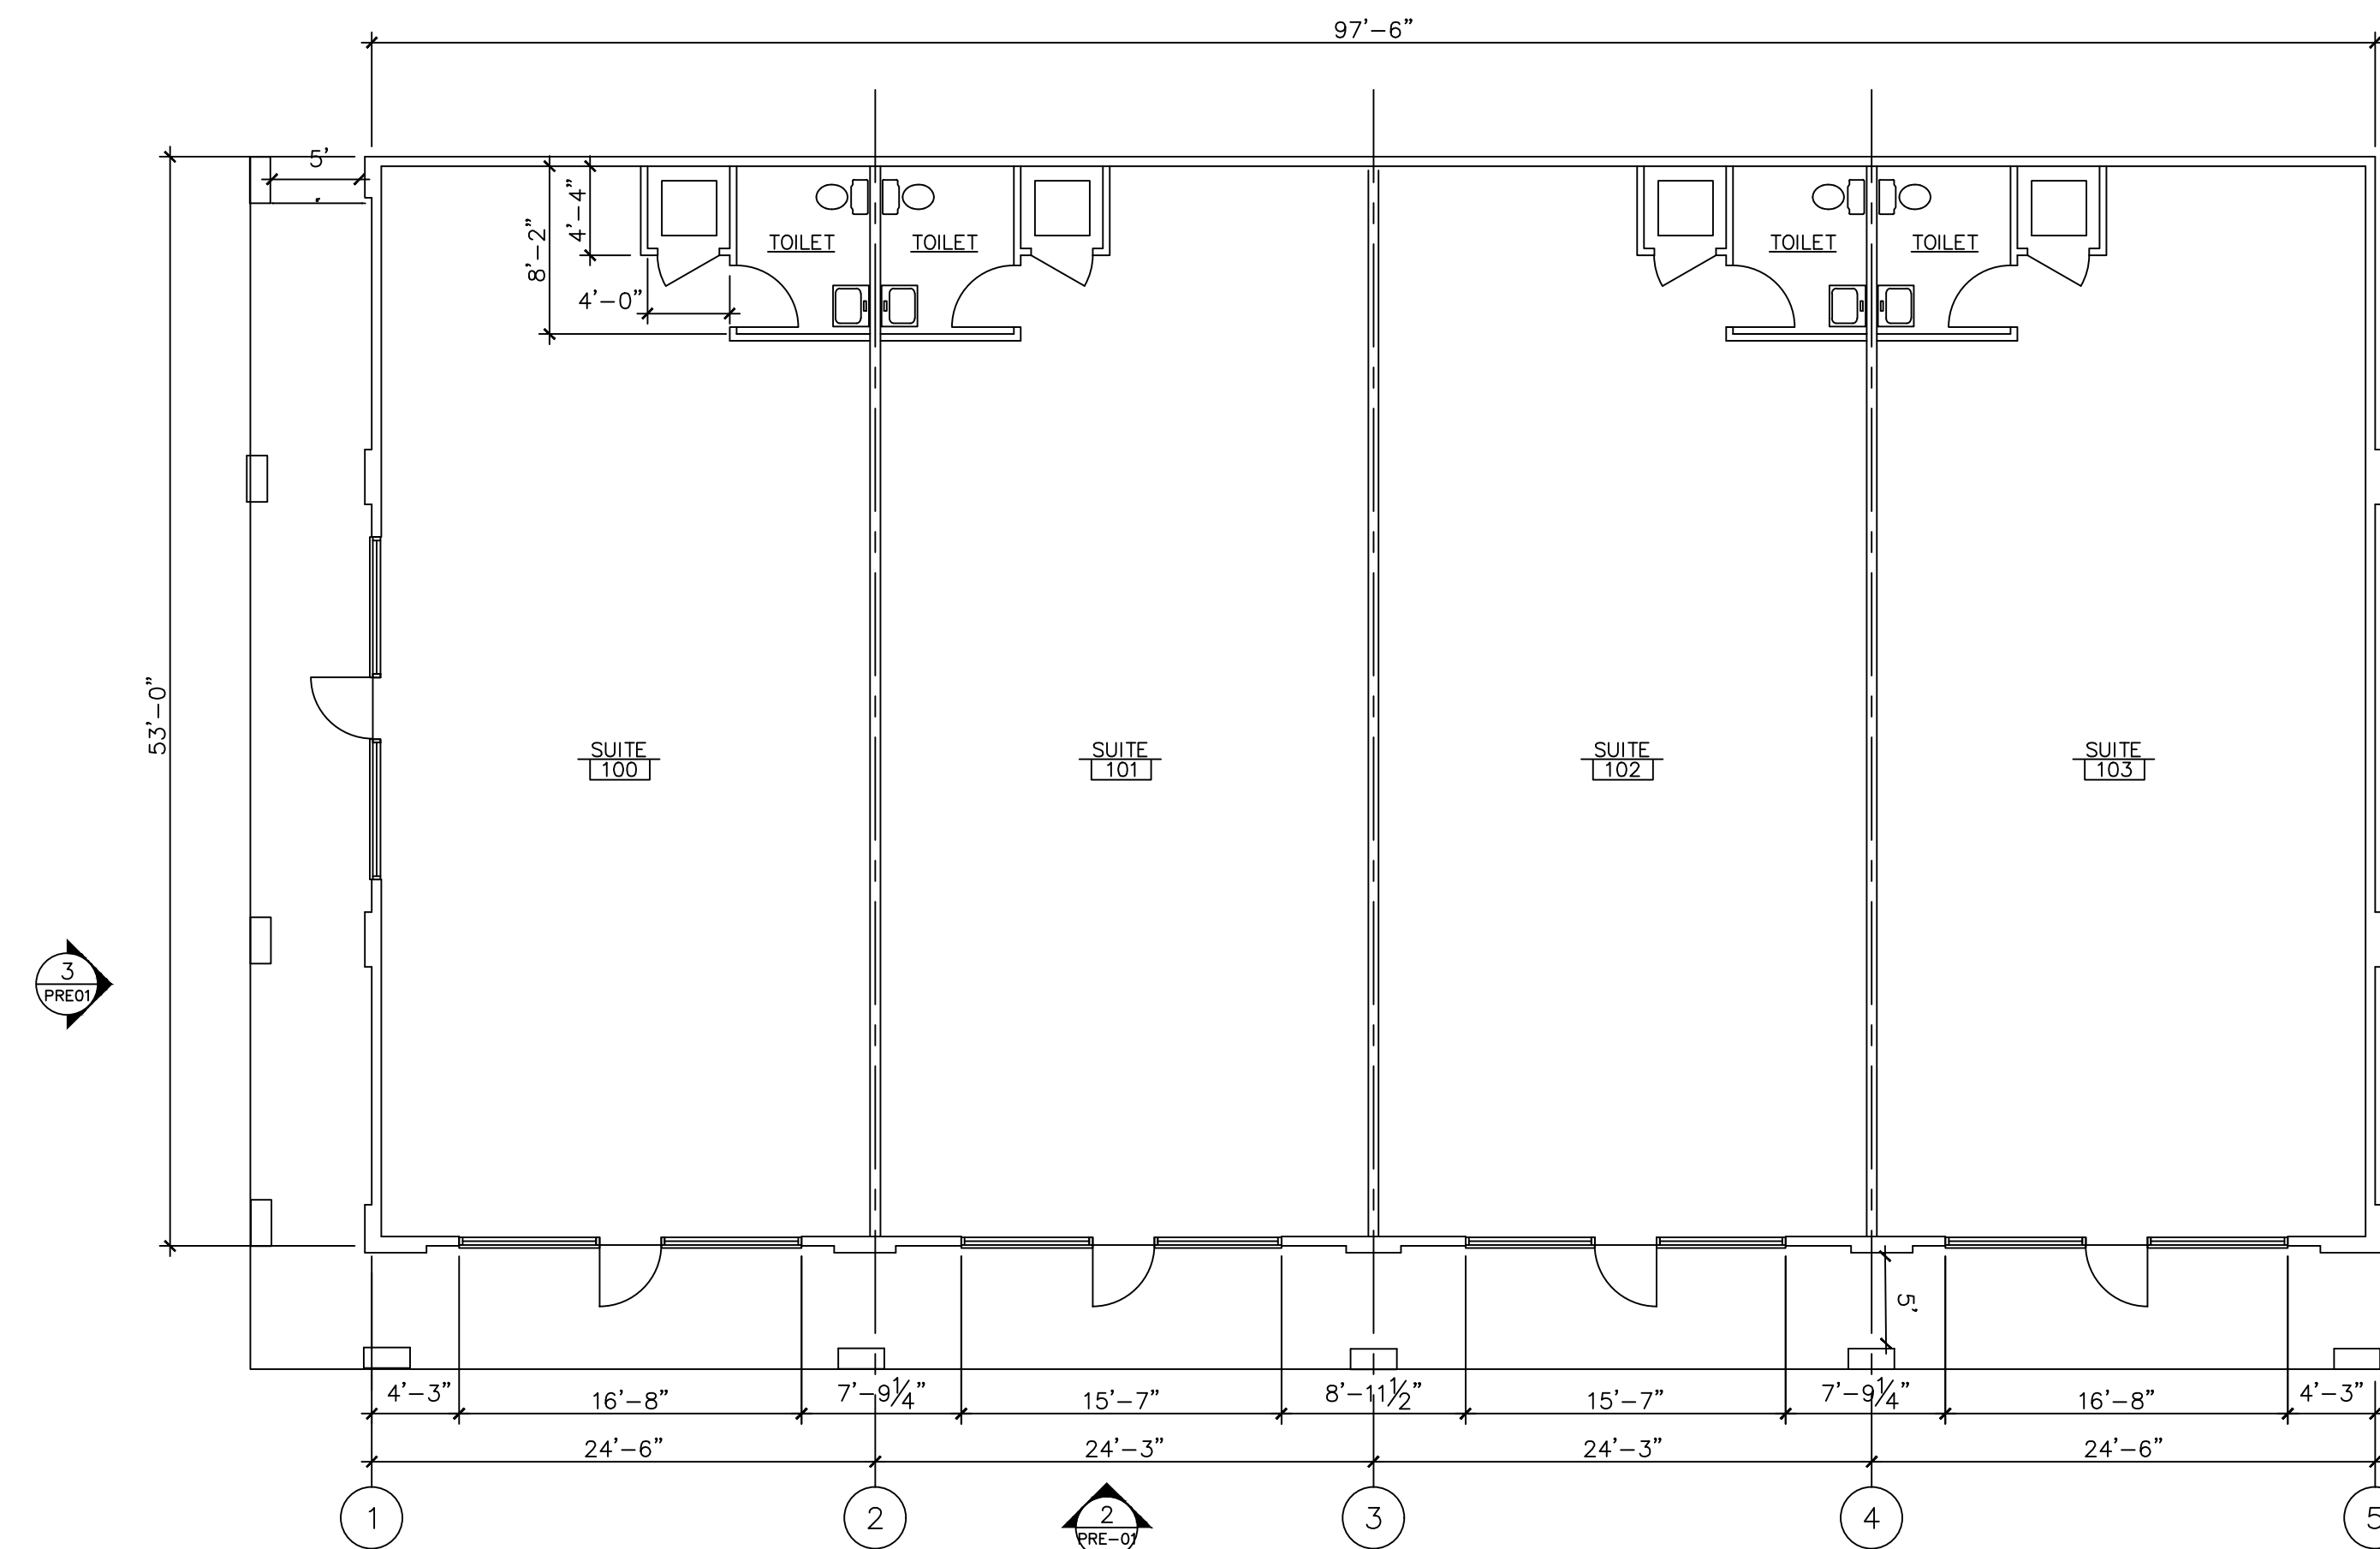

1 FLOOR PLAN
SCALE: 1/8" = 1'-0"

JOB NO.	RT-26
DRAWN BY:	JRR
CHECKED BY:	WTN
SCALE:	AS SHOWN
DATE:	8-28-19
CAD FILE:	Z:\RT 26 Millville DE\10.0 Drawings\02 3D\PRE-02

REVISIONS	

**BETHANY BAY
TOWN SHOPPES**

STATE RT 26 & COUNTY RD 350 -
aka Railway Road
TOWN OF MILLVILLE
SUSSEX COUNTY, DE 19967

FLOOR PLAN, ELEVATIONS

DRAWING TITLE:

PRE-02

DRAWING NUMBER: