


©2005 DESIGN DELMARVA / S.E. WAGNER, ARCHITECT EXPRESSLY RESERVES ITS COMMON LAW COPYRIGHT AND OTHER PROPERTY RIGHTS IN THESE PLANS. THESE PLANS ARE NOT TO BE REPRODUCED, CHANGED OR COPIED IN ANY FORM OR MANNER WHATSOEVER, NOR ARE THEY TO BE ASSIGNED TO ANY THIRD PARTY WITHOUT FIRST OBTAINING THE EXPRESS WRITTEN PERMISSION AND CONSENT OF DESIGN DELMARVA / S.E. WAGNER, ARCHITECT.

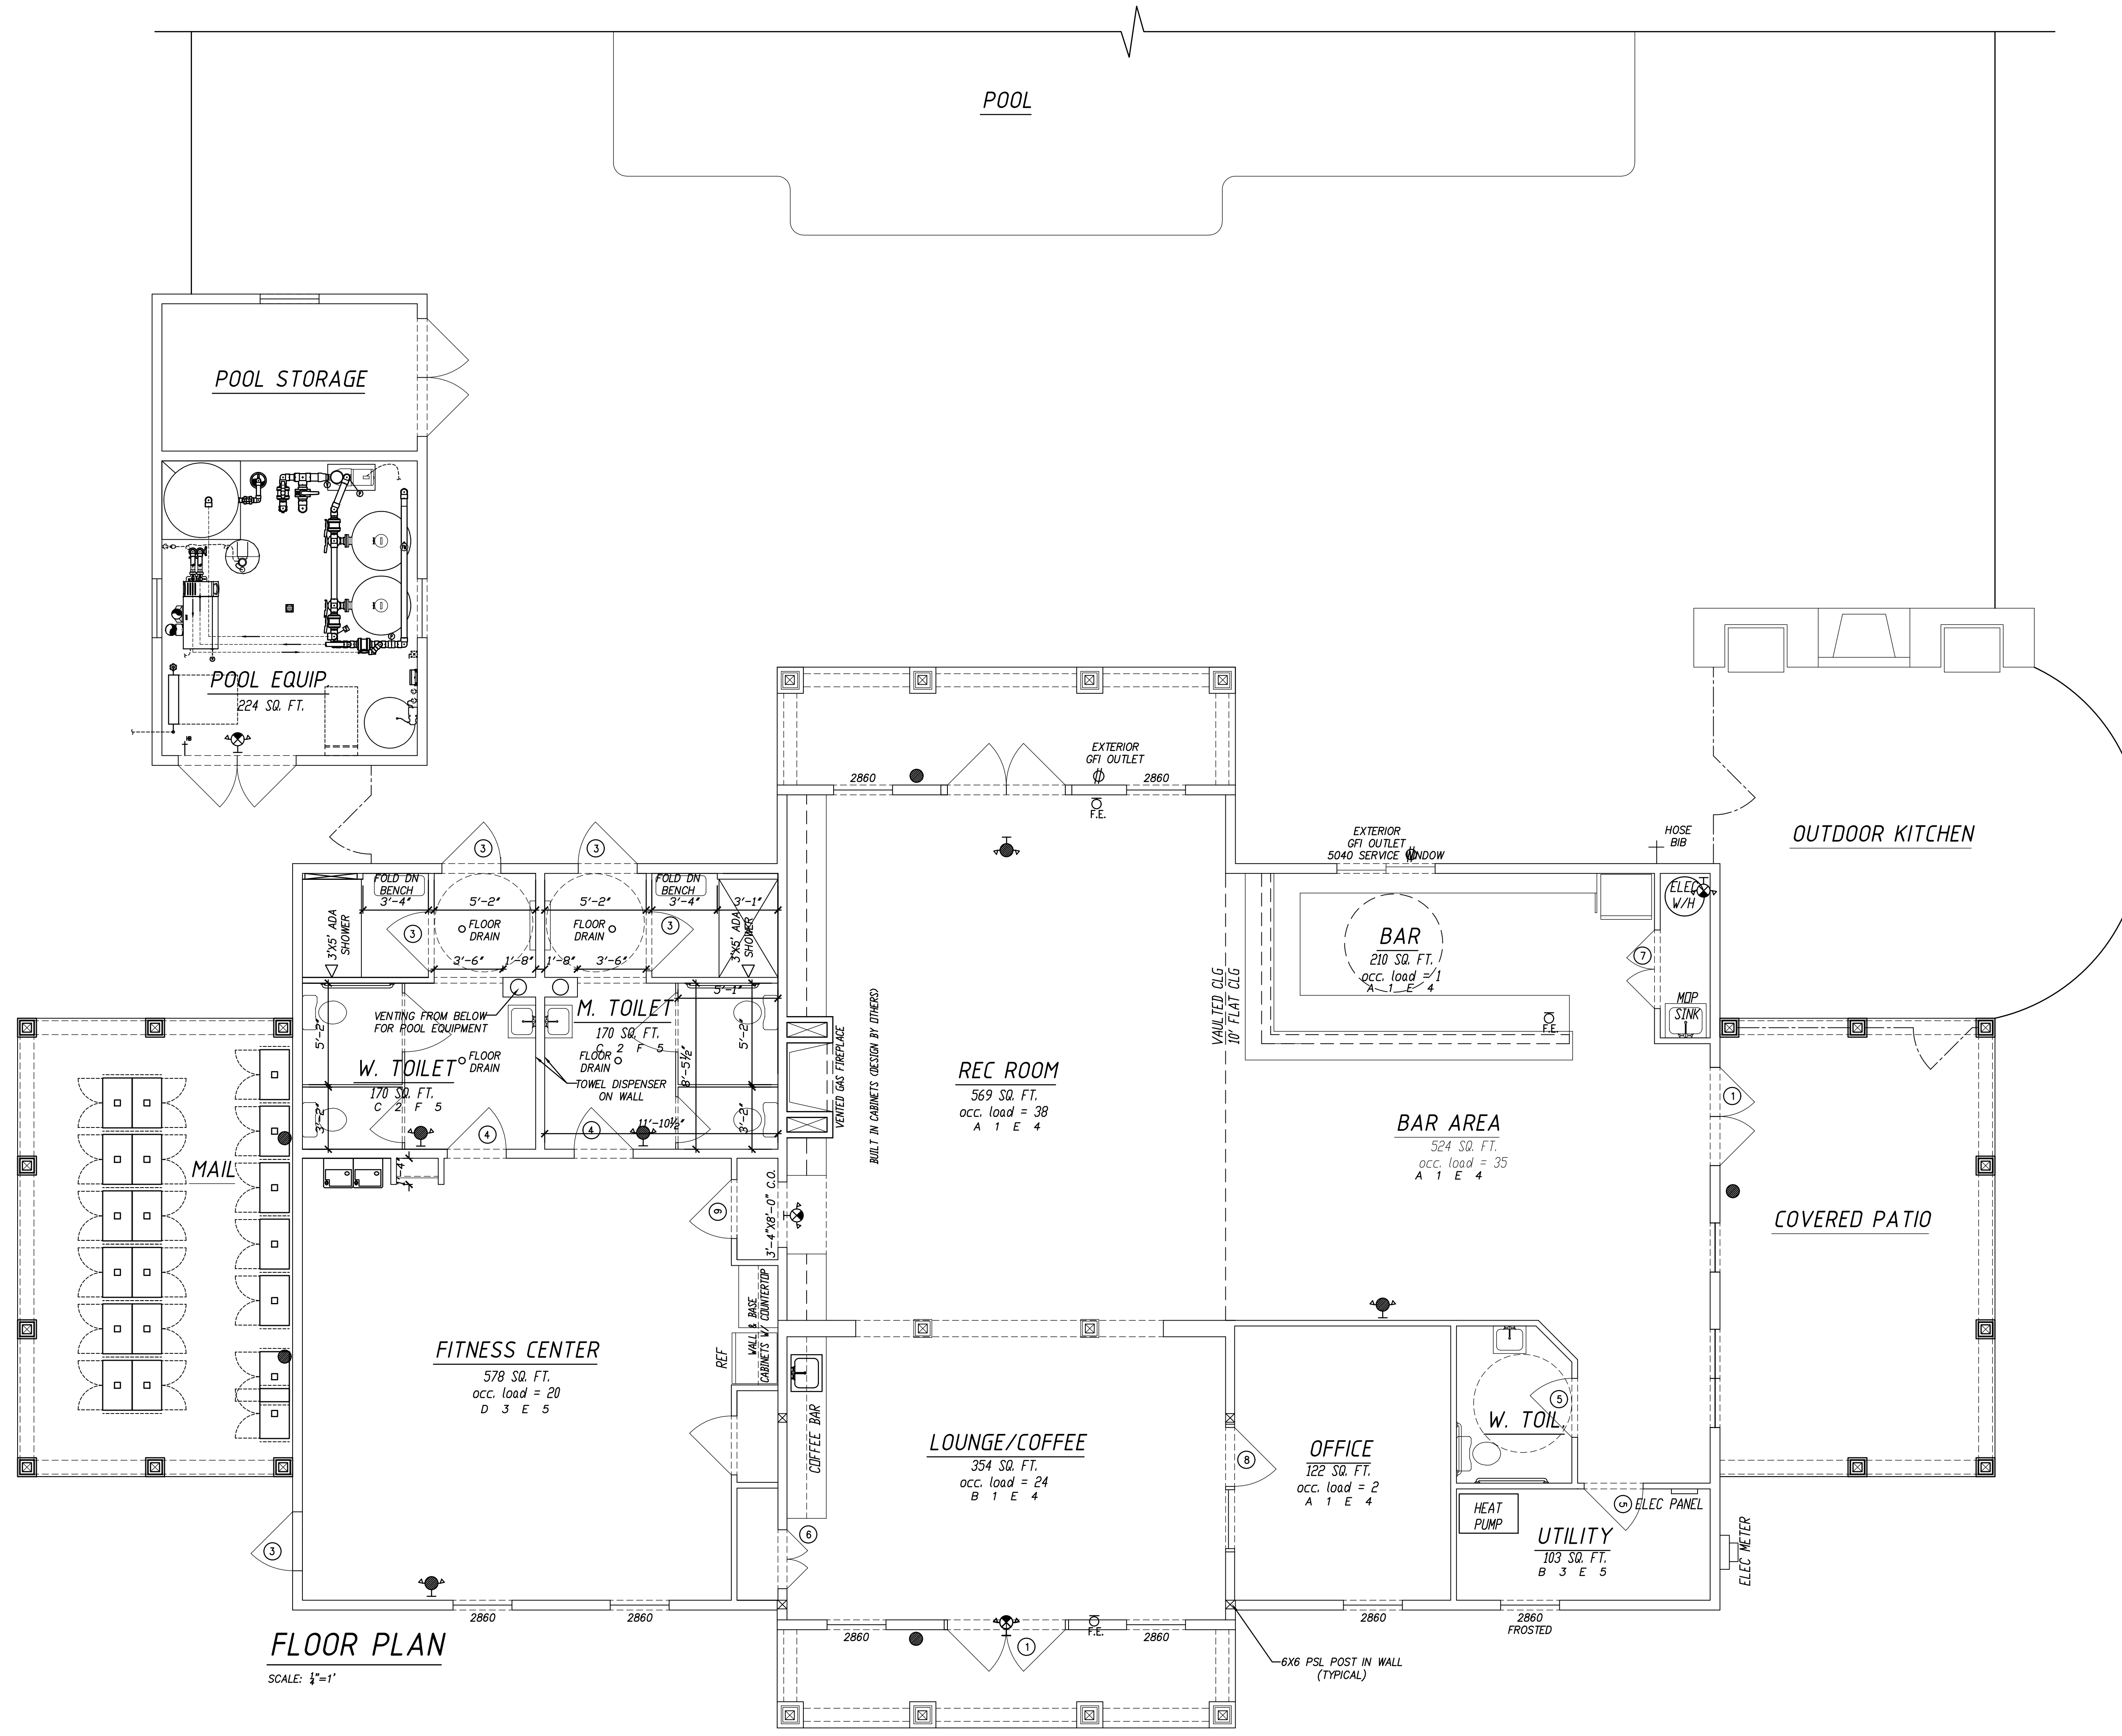

**FLOOR PLAN**  
SCALE: 1/4"=1'

SEAL

REVISIONS	
DATE	REMARKS

ISSUED FOR  
BID/PERMIT  
10-1-21

**Design Delmarva**  
architects  
1304 SAVANNAH RD  
LEWES, DE 19958  
p.302.644.8884  
info@designdelmarva.com  
sewaba@aol.com

4252 MANOR DR  
MARSHALL, VA 20115  
p.540.364.6399  
sewaba@aol.com

© 2013 DESIGN DELMARVA / S.E. WAGNER, ARCHITECT

TUPELO SANDS CLUBHOUSE  
LONG NECK  
DELAWARE

FLOOR PLAN


DATE 6-17-14	SHEET NO. A1
FILE 1	

©2005 DESIGN DELMARVA / S.E. WAGNER, ARCHITECT EXPRESSLY RESERVES ITS COMMON LAW COPYRIGHT AND OTHER PROPERTY RIGHTS IN THESE PLANS. THESE PLANS ARE NOT TO BE REPRODUCED, CHANGED OR COPIED IN ANY FORM OR MANNER WHATSOEVER, NOR ARE THEY TO BE ASSIGNED TO ANY THIRD PARTY WITHOUT FIRST OBTAINING THE EXPRESS WRITTEN PERMISSION AND CONSENT OF DESIGN DELMARVA / S.E. WAGNER, ARCHITECT.



**FRONT ELEVATION**

SCALE: 1/4"=1'

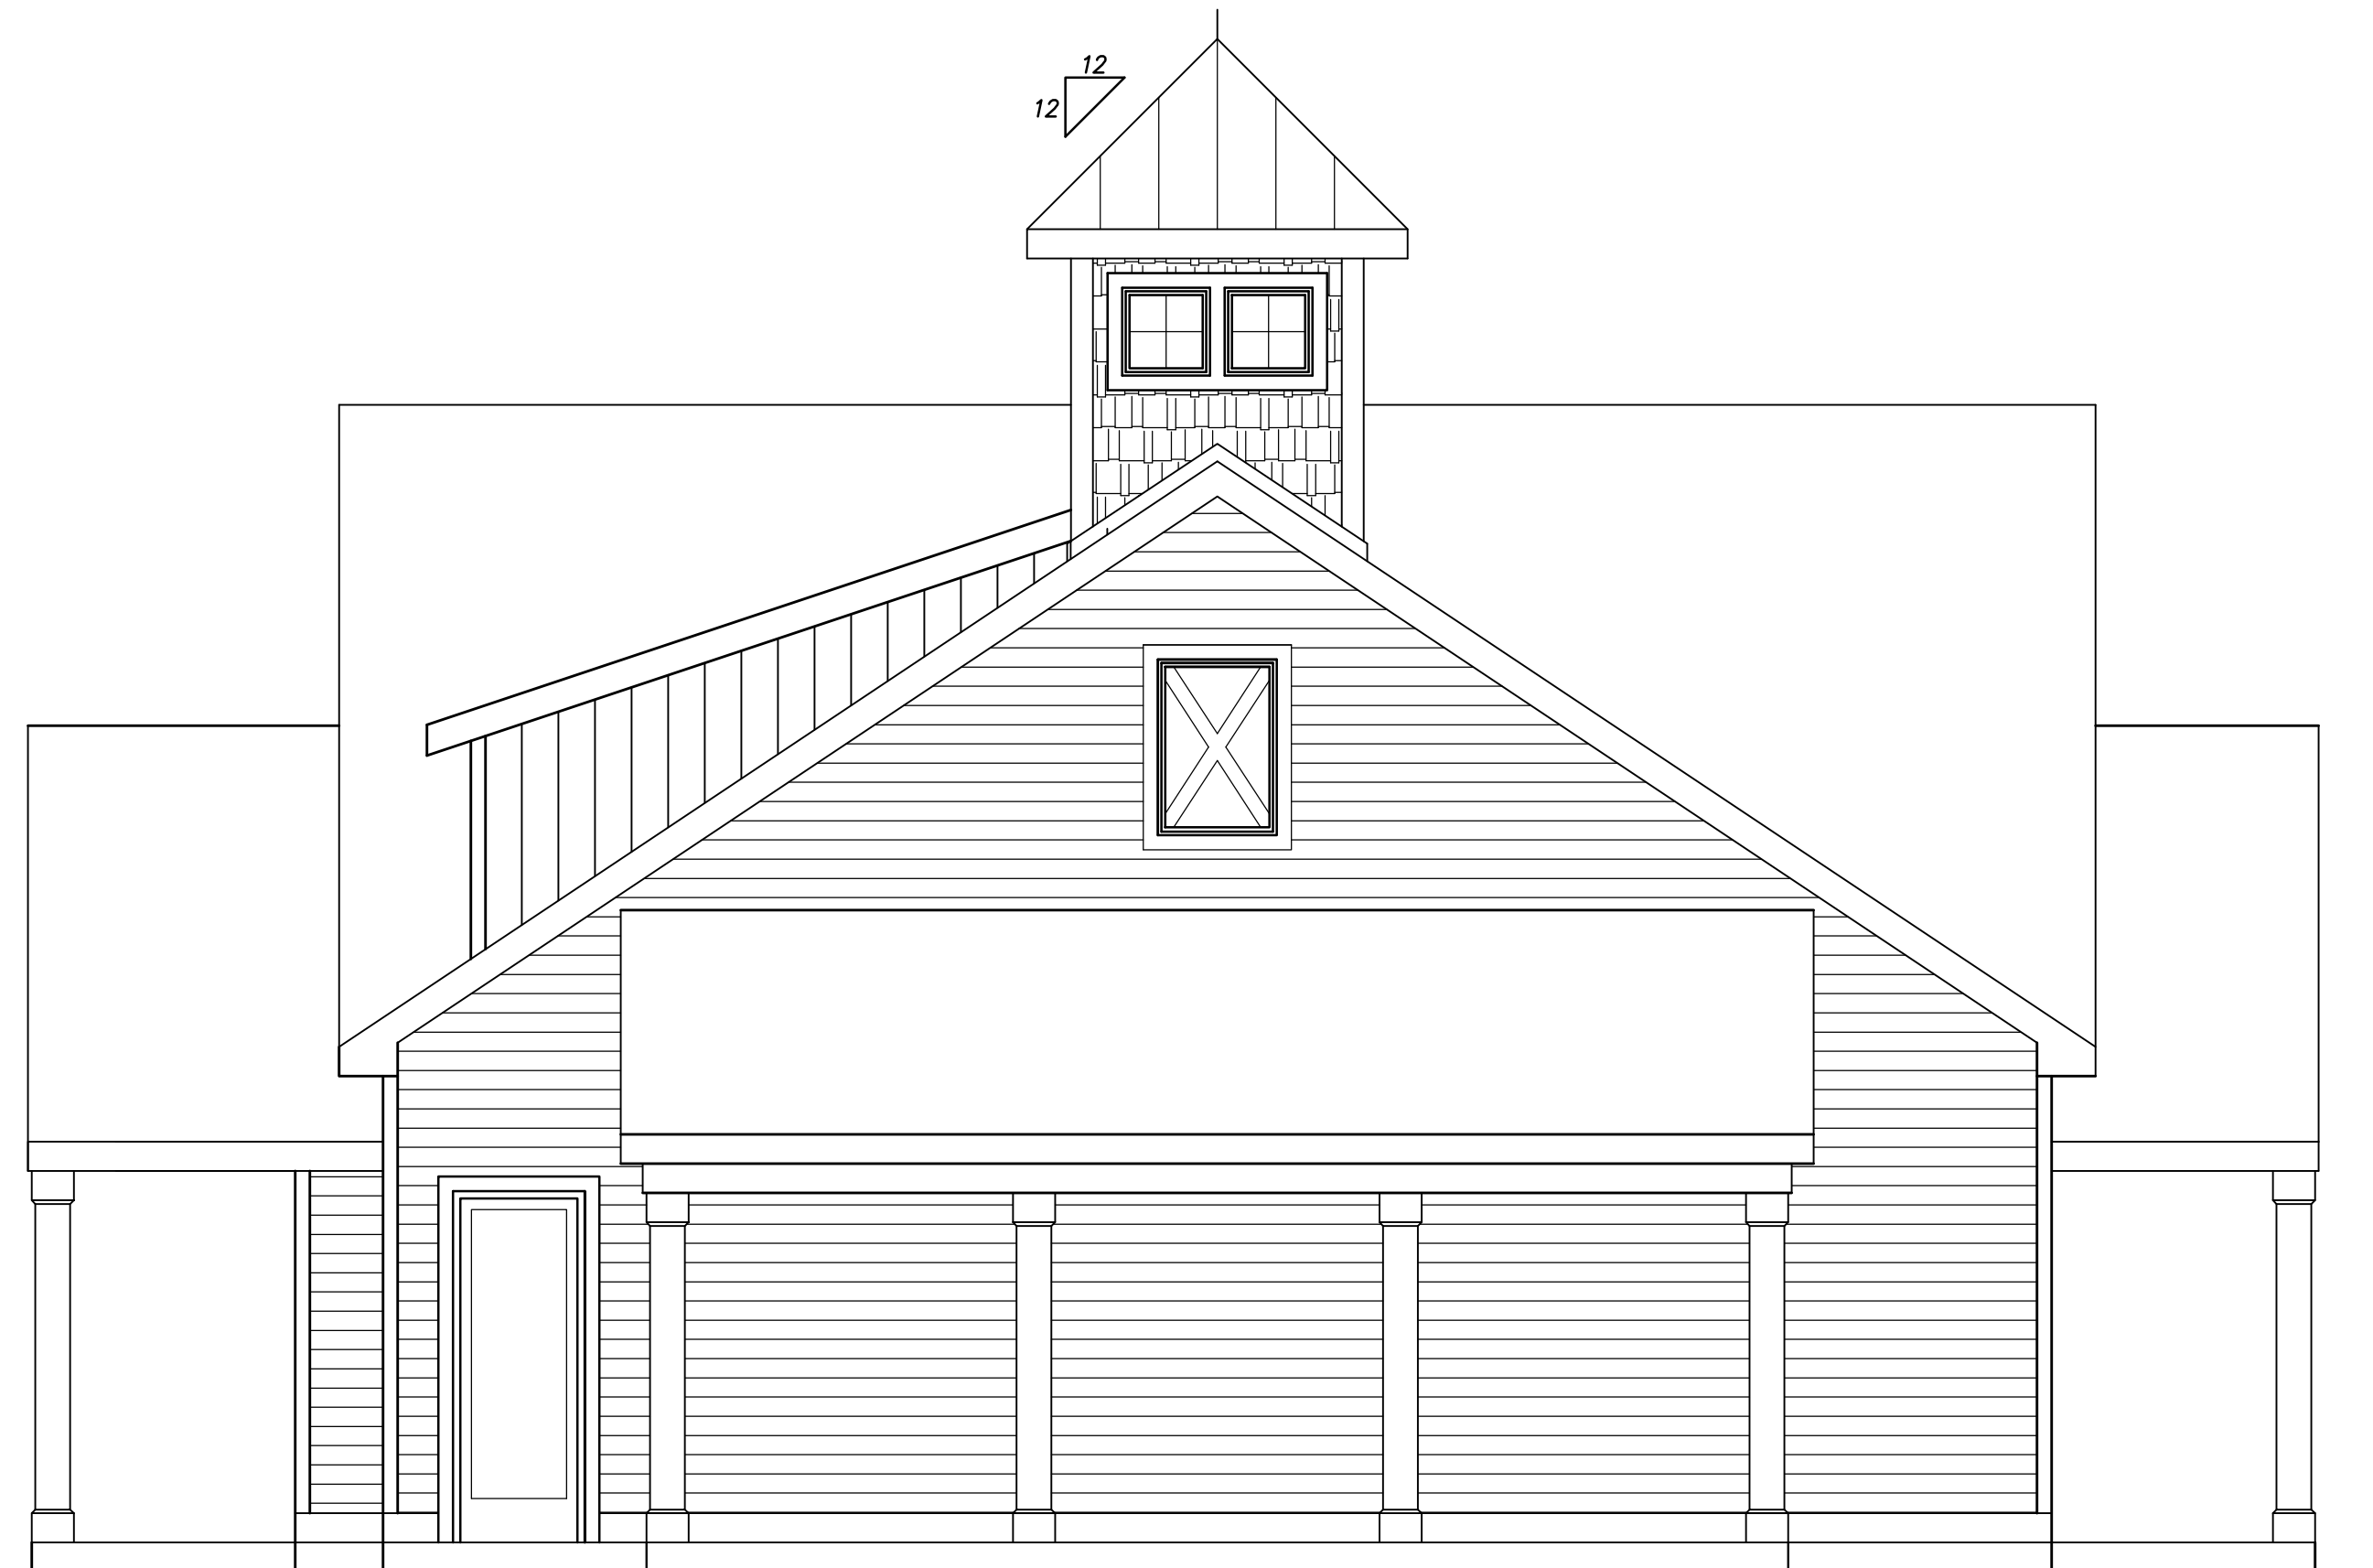

**R. SIDE ELEVATION**

SCALE: 1/4"=1'



**L. SIDE ELEVATION**

SCALE: 1/4"=1'

SEAL

REVISIONS


DATE	REMARKS

ISSUED FOR  
 BID/PERMIT  
 10-1-21

**Design Delmarva**  
 architecture

1304 SAVANNAH RD  
 LEWES, DE 19956  
 p.302.644.8884  
 info@designdelmarva.com  
 4252 MANOR DR  
 MARSHALL, VA 20115  
 p.540.364.6399  
 sewaba@aol.com

© 2013 DESIGN DELMARVA / S.E. WAGNER, ARCHITECT

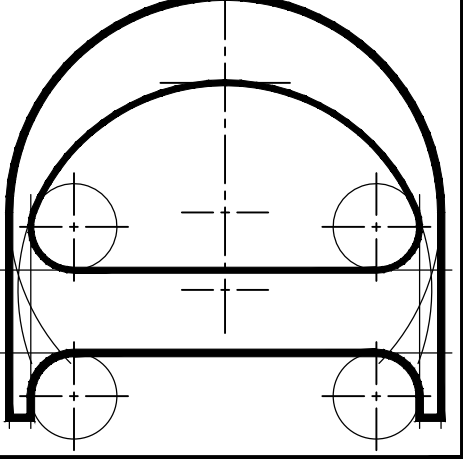

TUPELO SANDS CLUBHOUSE  
 LONG NECK  
 DELAWARE

ELEVATIONS

DATE

6-17-14

FILE

1

SHEET NO.

A2