


CLUBHOUSE - SIDE ELEVATION
SCALE: 3/16" = 1'-0"

2

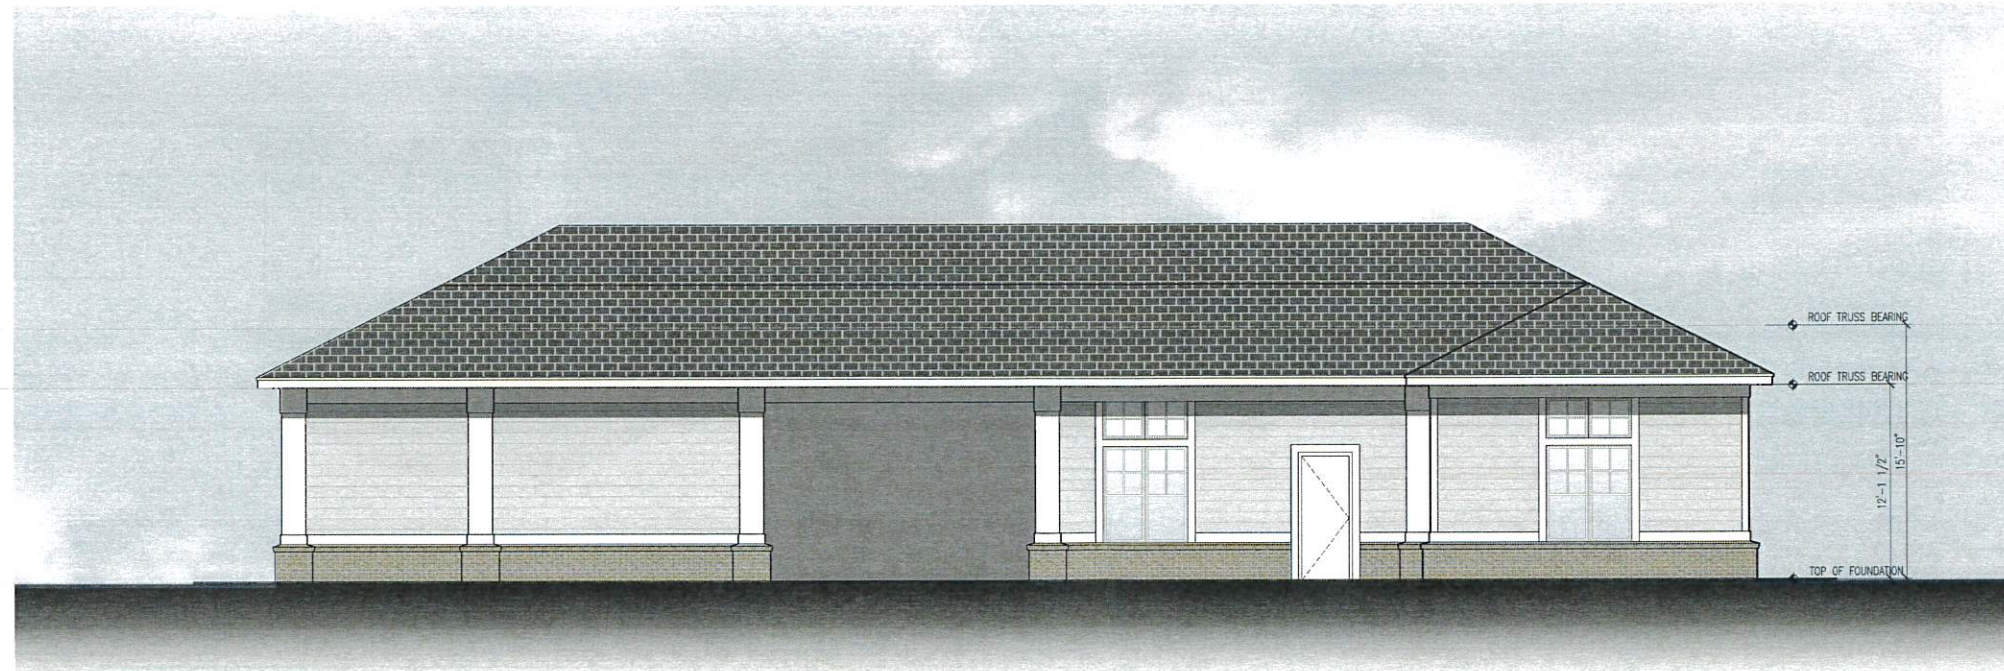

CLUBHOUSE - REAR ELEVATION
SCALE: 3/16" = 1'-0"

1

NOT FOR CONSTRUCTION

DHI Communities
Tupelo Sands
Residential Community
Town of Millville, DE

FOR
REVIEW
ONLY

PROJECT:	21215	DATE
ISSUE:	CLIENT REVIEW	12.10.2021
REVISIONS:		
DRAWN BY:		
CHECKED BY:		
CONTENT:	EXTERIOR ELEVATIONS	
	CLUBHOUSE	



DHI COMMUNITIES
a D.R. Herrera Company

JDAVIS
610 South Wilmington St. | Raleigh, NC 27601 | Tel 919.835.1500
1515 Walnut St. Suite 1008 | Philadelphia, PA 19102 | Tel 215.692.9121

©2021 JDAVIS ARCHITECTS EXPRESSLY RESERVES ITS COMMON LAW COPYRIGHT AND OTHER PROPERTY RIGHTS IN THESE PLANS. THESE PLANS ARE NOT TO BE REPRODUCED, CHANGED OR COPIED IN ANY FORM OR MANNER WHATSOEVER, NOR ARE THEY TO BE ASSIGNED TO ANY THIRD PARTY WITHOUT FIRST OBTAINING THE EXPRESSED WRITTEN PERMISSION AND CONSENT OF JDAVIS ARCHITECTS, PLLC