



**GARAGE - SIDE ELEVATION**  
SCALE: 3/16" = 1'-0"

3

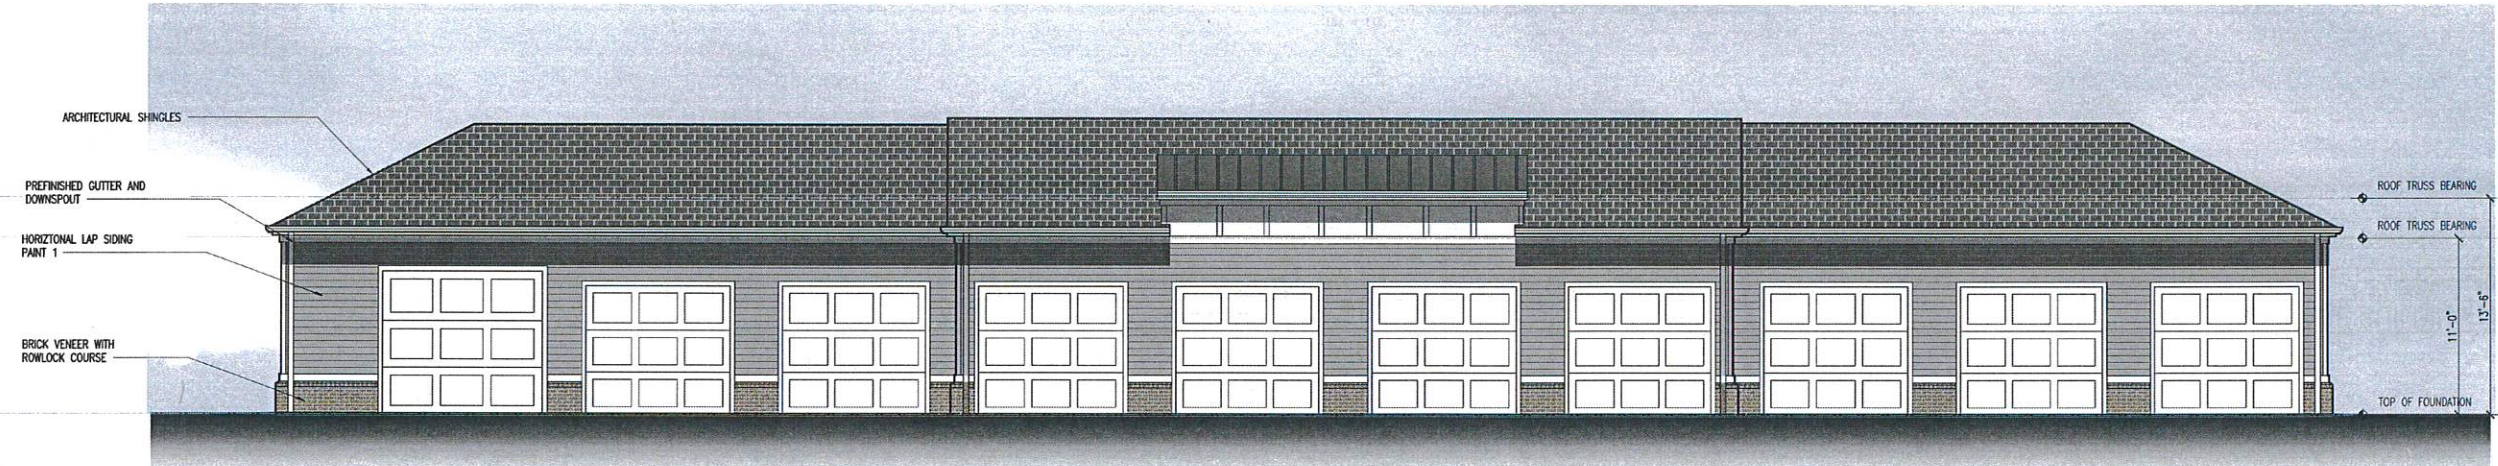

**GARAGE - FRONT ELEVATION**  
SCALE: 3/16" = 1'-0"

2

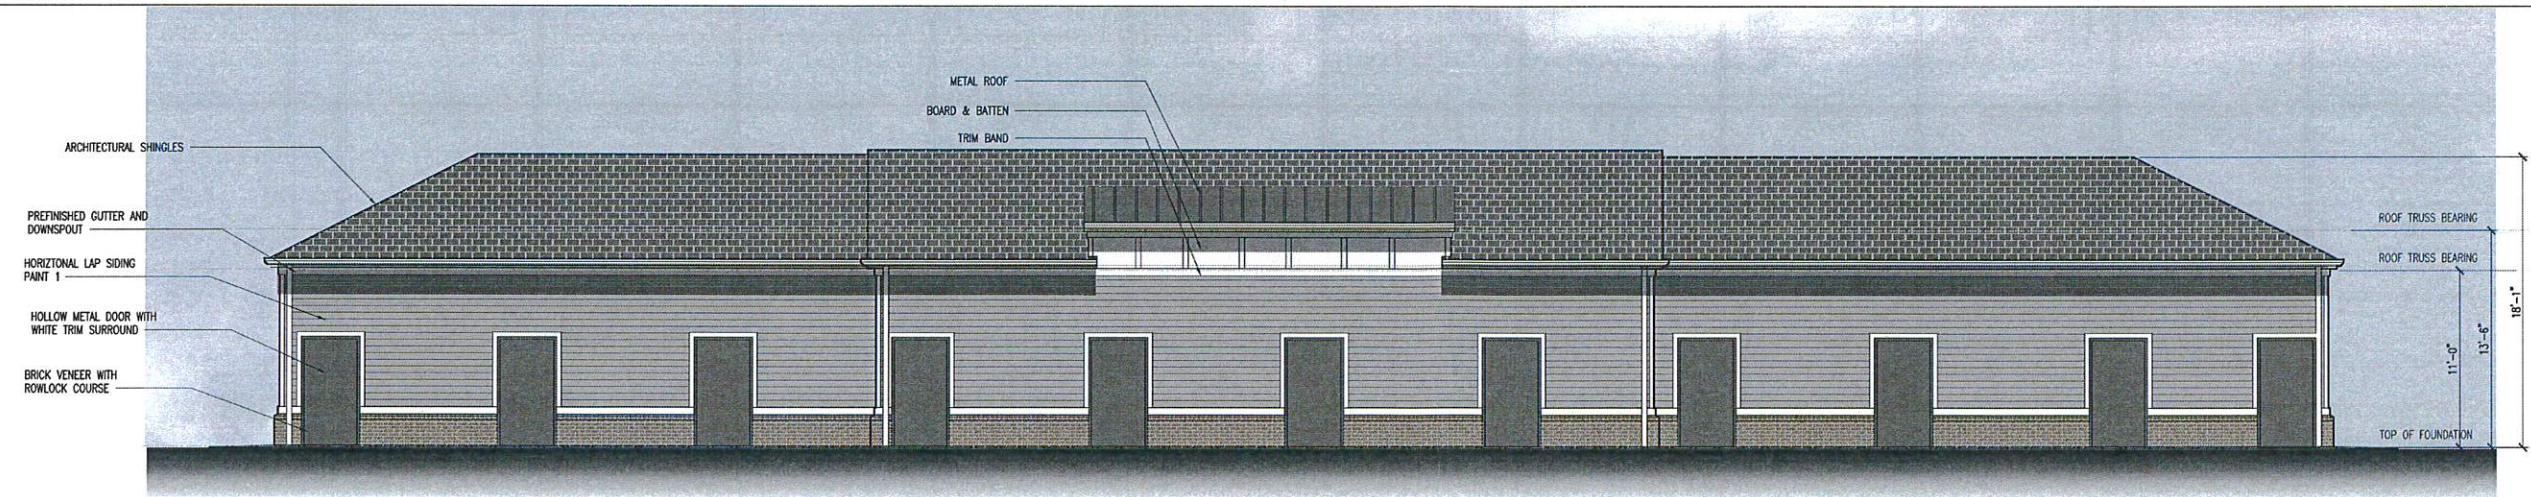

**GARAGE - REAR ELEVATION**  
SCALE: 3/16" = 1'-0"

1

©2021 J.DAVIS ARCHITECTS EXPRESSLY RESERVES ITS COMMON LAW COPYRIGHT AND OTHER PROPERTY RIGHTS IN THESE PLANS ARE NOT TO BE REPRODUCED, CHANGED OR COPIED IN ANY FORM OR MANNER WHATSOEVER, NOR ARE THEY TO BE ASSIGNED TO ANY THIRD PARTY WITHOUT FIRST OBTAINING THE EXPRESSED WRITTEN PERMISSION AND CONSENT OF J.DAVIS ARCHITECTS, PLLC.

**NOT FOR CONSTRUCTION**

FOR REVIEW ONLY

PROJECT:	21215	DATE
ISSUE:	CLIENT REVIEW	12.10.2021
REVISIONS:		
DRAWN BY:		
CHECKED BY:		
CONTENT:	EXTERIOR ELEVATIONS	
	GARAGE ELEVATIONS	

**J DAVIS**  
810 South Wilmington St. | Raleigh, NC 27601 | Tel: 919.835.1000  
1518 Walnut St. Suite 1308 | Philadelphia, PA 19102 | Tel: 215.545.0121

**DHI COMMUNITIES**  
a J.D. Johnson Company

**DHI Communities**  
**Tupelo Sands**  
**Residential Community**  
Town of Millville, DE