

These drawings are the proprietary work product and the property of Andujar Construction, Inc. and developed for the exclusive use of Andujar Construction, Inc. Use of these drawings and concepts contained herein without the written permission of Andujar Construction, Inc. is prohibited. ©

This drawing is for estimating and scope of work purposes only. Not intended for permitting or as code review.

## Floor Plan

Scale: 1/8" = 1'-0"

NUMBER	DATE	REVISION BY	DESCRIPTION

Atlantic Ave Carwash  
Millville, MD 19967

DRAWINGS PROVIDED BY:  
**Andujar Construction, Inc.**  
3013 Griffin St.  
Charlotte, NC 28203  
704-527-1000


DATE:

4/10/2023

SCALE:

SHEET:




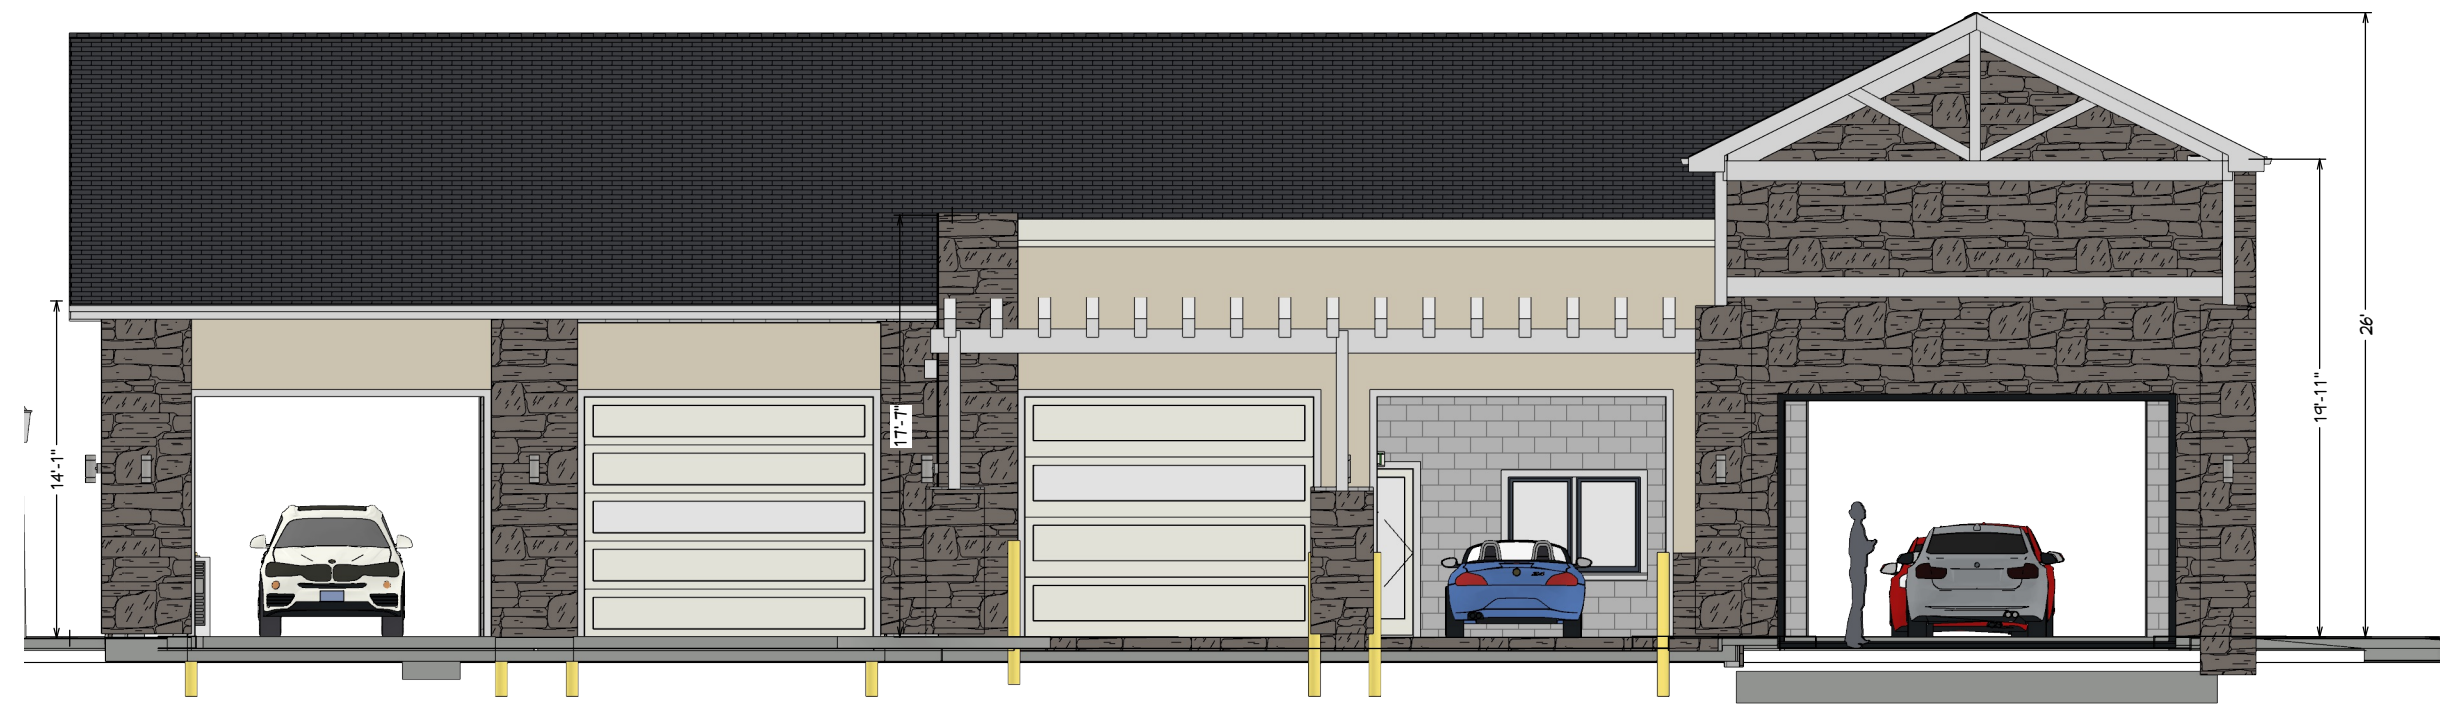


South Elevation  
Scale: 1/8" = 1'-0"



North Elevation  
Scale: 1/8" = 1'-0"

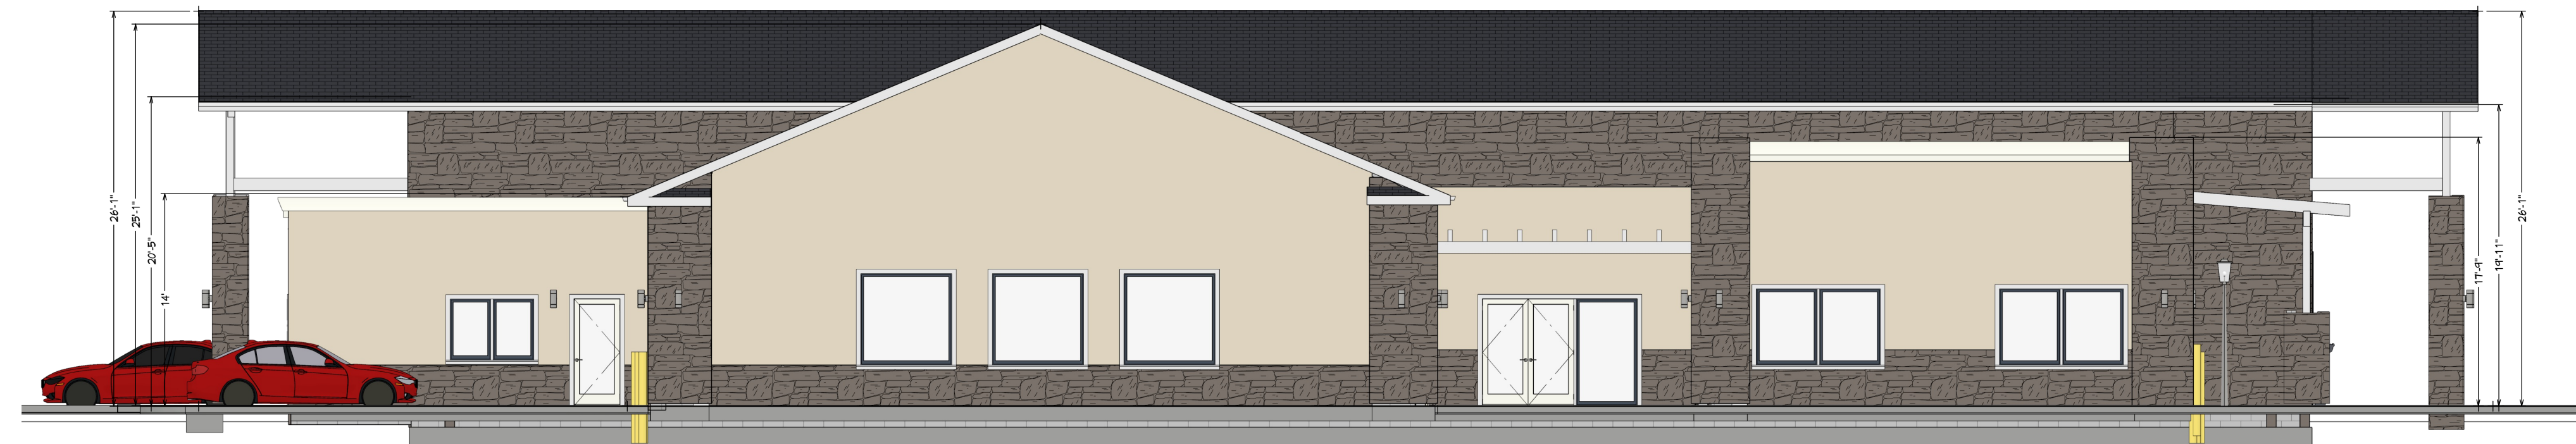

West Elevation  
Scale: 1/8" = 1'-0"

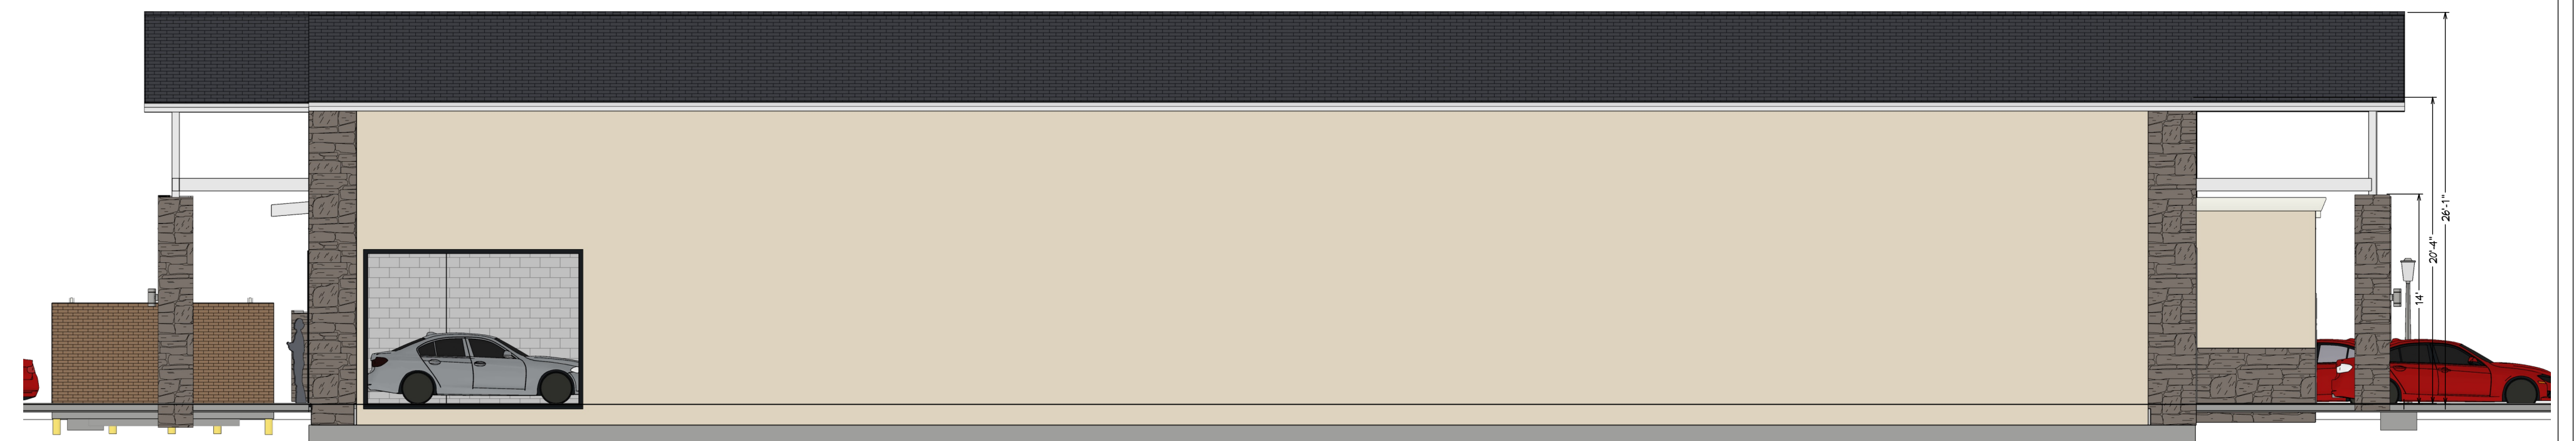

East Elevation  
Scale: 1/8" = 1'-0"

These drawings are the proprietary work product and the property of Andujar Construction, Inc. and developed for the exclusive use of Andujar Construction, Inc. Use of these drawings and concepts contained herein without the written permission of Andujar Construction, Inc. is prohibited. ©

This drawing is for estimating and scope of work purposes only. Not intended for permitting or as code review.

NUMBER	DATE	REVISED BY	DESCRIPTION

Atlantic Ave Carwash  
Millville, MD 19967

DRAWINGS PROVIDED BY:  
**Andujar Construction, Inc.**  
3013 Griffin St.  
Charlotte, NC 28203  
704-527-1000

DATE:

4/10/2023

SCALE:

SHEET: