



REAR ELEVATION
SCHELL STYLE A
Scale: 1/4" = 1'-0"




FRONT ELEVATION
SCHELL STYLE A
Scale: 1/4" = 1'-0"




- SPEC LEVEL A NOTES:
1. GABLE PEDIMENTS, WINDOW CROSSHEAD, BOARD & BATTEN SIDING, WINDOW CROSSHEAD, BOARD & BATTEN SIDING, & SHAKE SIDING AVAILABLE w/ UPGRADED SIDING PACKAGE.
 2. FRONT PORCH RAILING AVAILABLE AS OPTION.
 3. CONCRETE FRONT PORCH

FRONT ELEVATION
SPEC LEVEL A
SCHELL STYLE A
Scale: 1/4" = 1'-0"

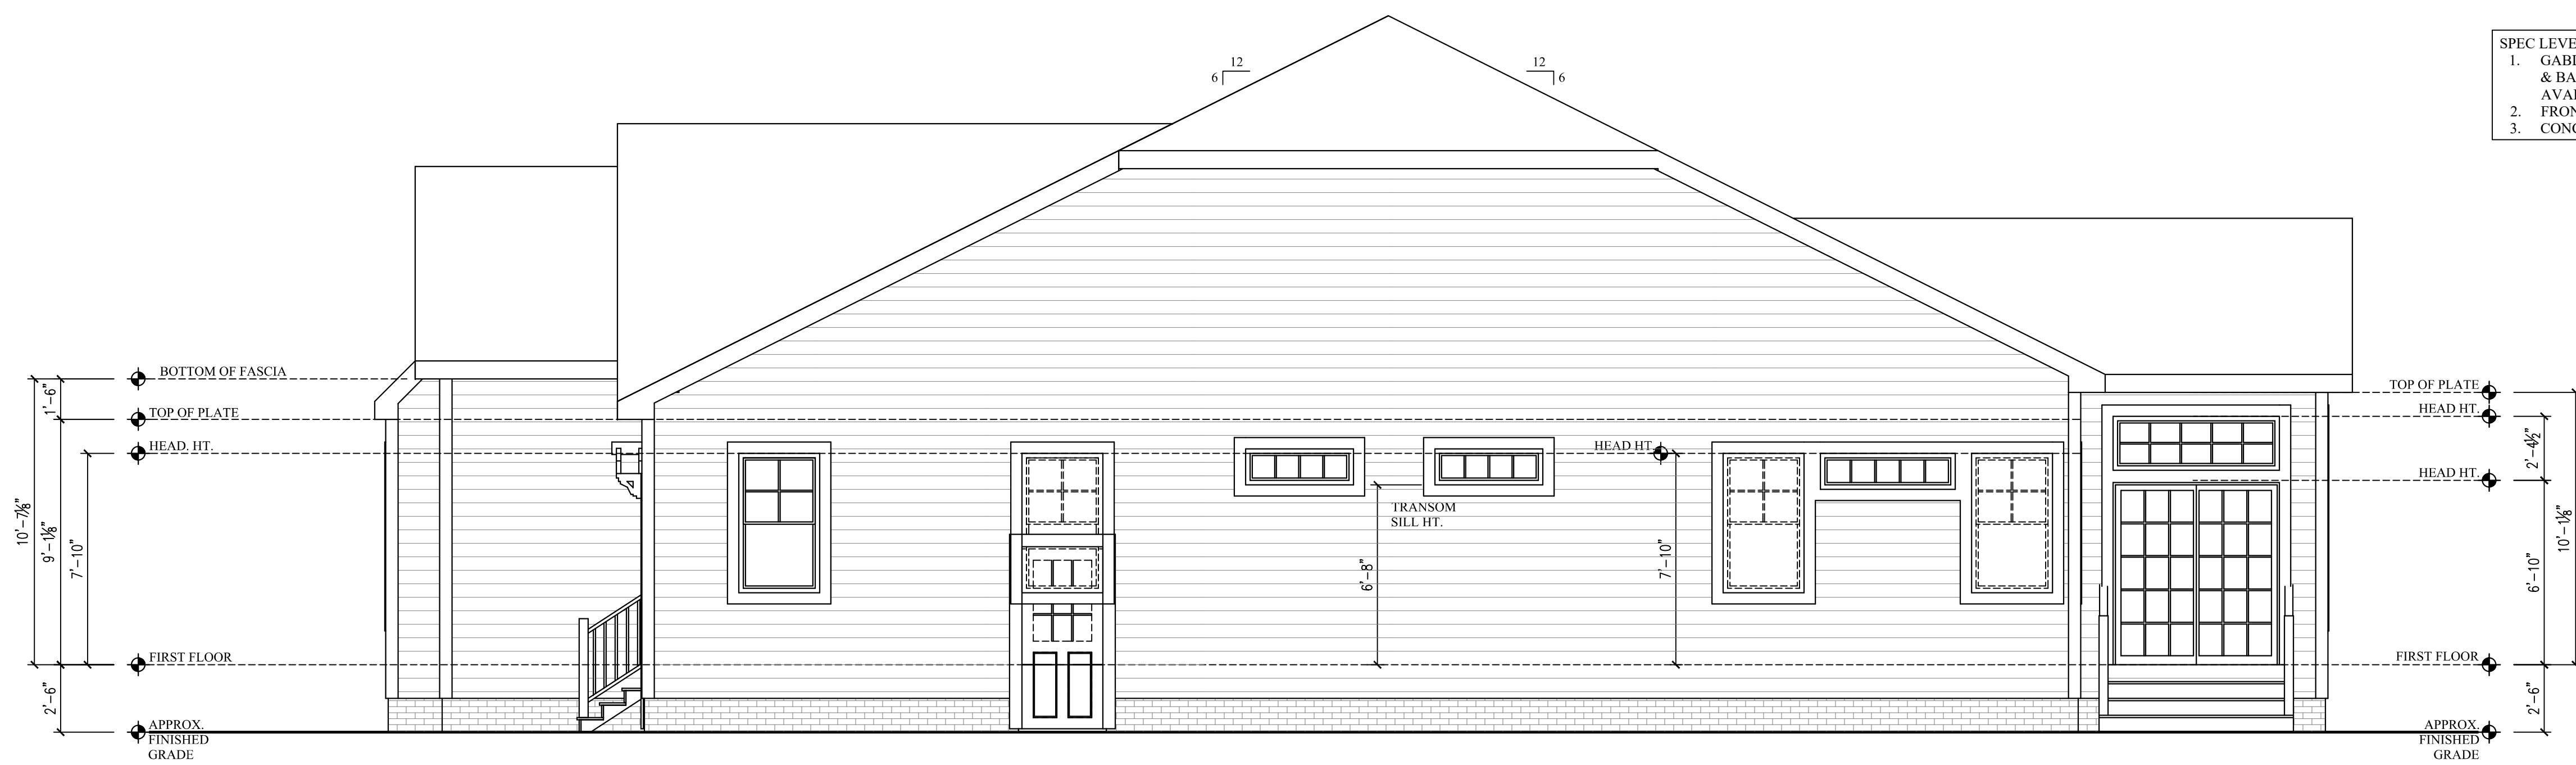

RIGHT-SIDE ELEVATION
SCHELL STYLE A
Scale: 1/4" = 1'-0"

All Comments Copyright 2020 Schell Brothers, LLC (Schell Bros.). All rights reserved. Any use is strictly prohibited without prior approval from Schell Bros.
All ideas, designs, calculations and arrangements indicated or shown by this drawing are the property of Schell Brothers, LLC. No part of this drawing may be reproduced, stored in a retrieval system, or transmitted in any form or by any means, electronic, mechanical, photocopying, recording, or by any information storage and retrieval system, without the prior written permission of Schell Brothers, LLC. The user of this drawing is responsible for all dimensions, calculations and conditions shown by these drawings.

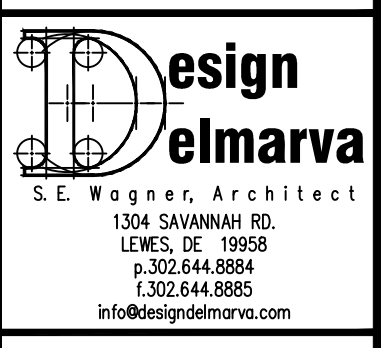


Project: 1785-P1_V2

Sheet Title: SCHELL STYLE A - FRONT & RIGHT SIDE ELEV


Scale: 1/4" = 1'-0"

Drawn By: ---
Checked By: ---
Version: V2.2
Date: 02/27/2020
Sheet No.:

A2.1A

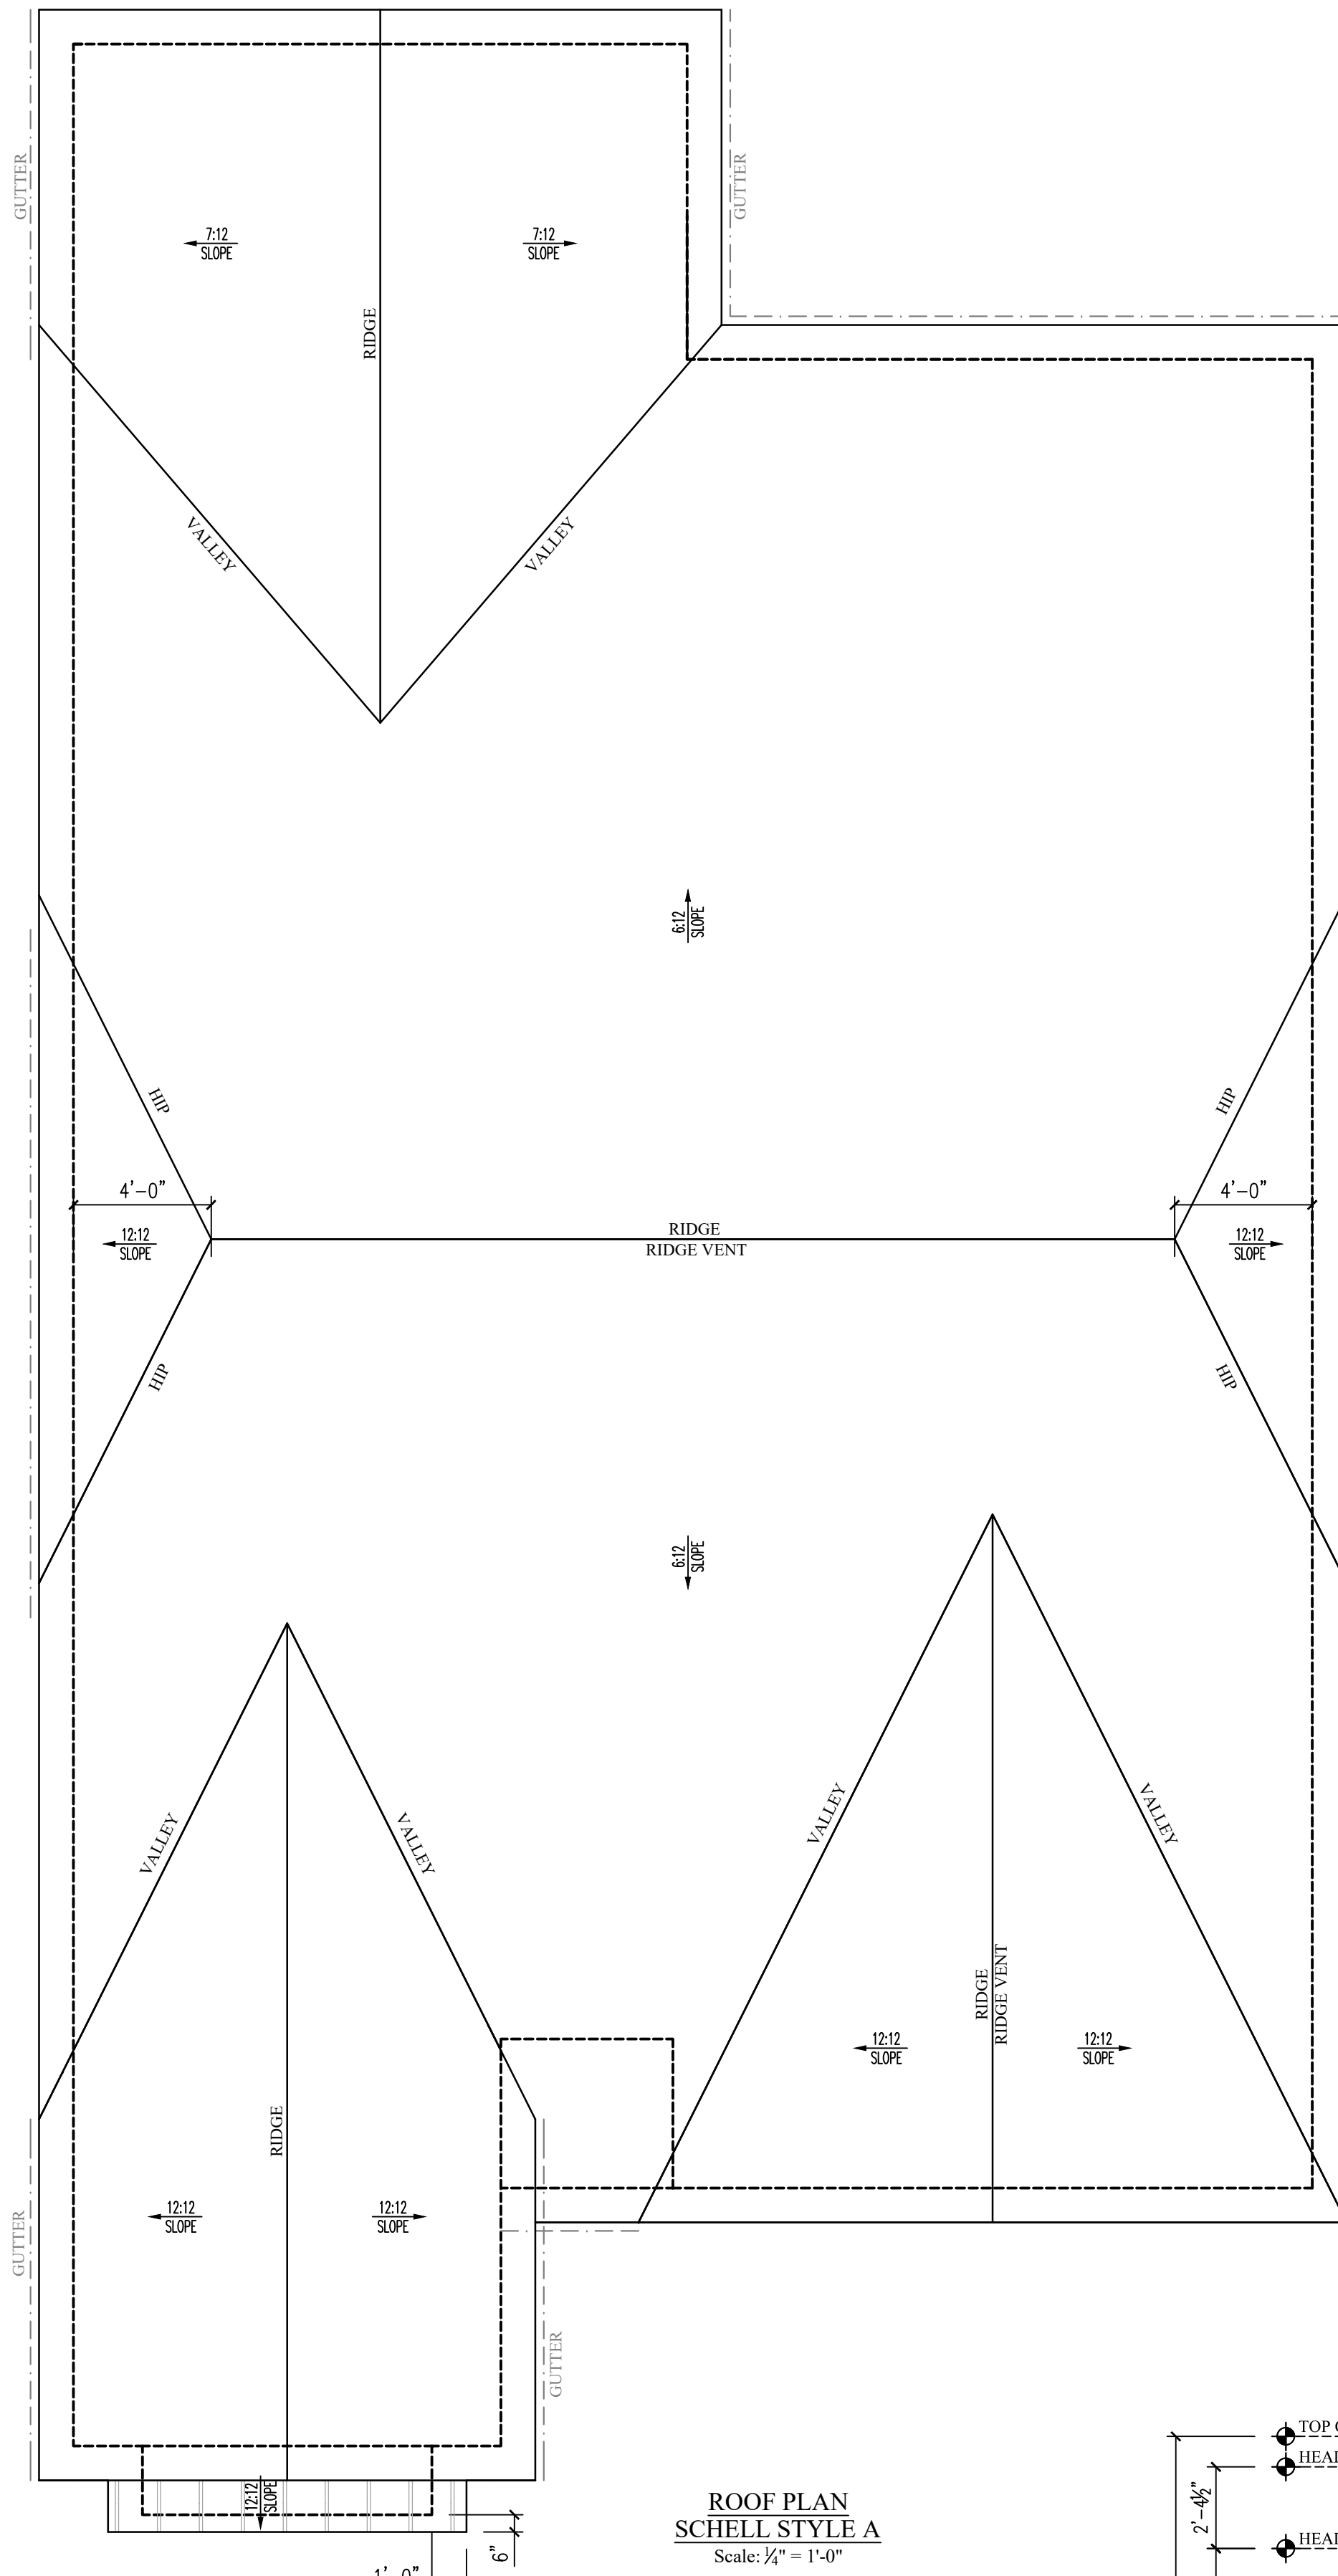


ROOF PLAN
SCHELL STYLE A
Scale: 1/4" = 1'-0"

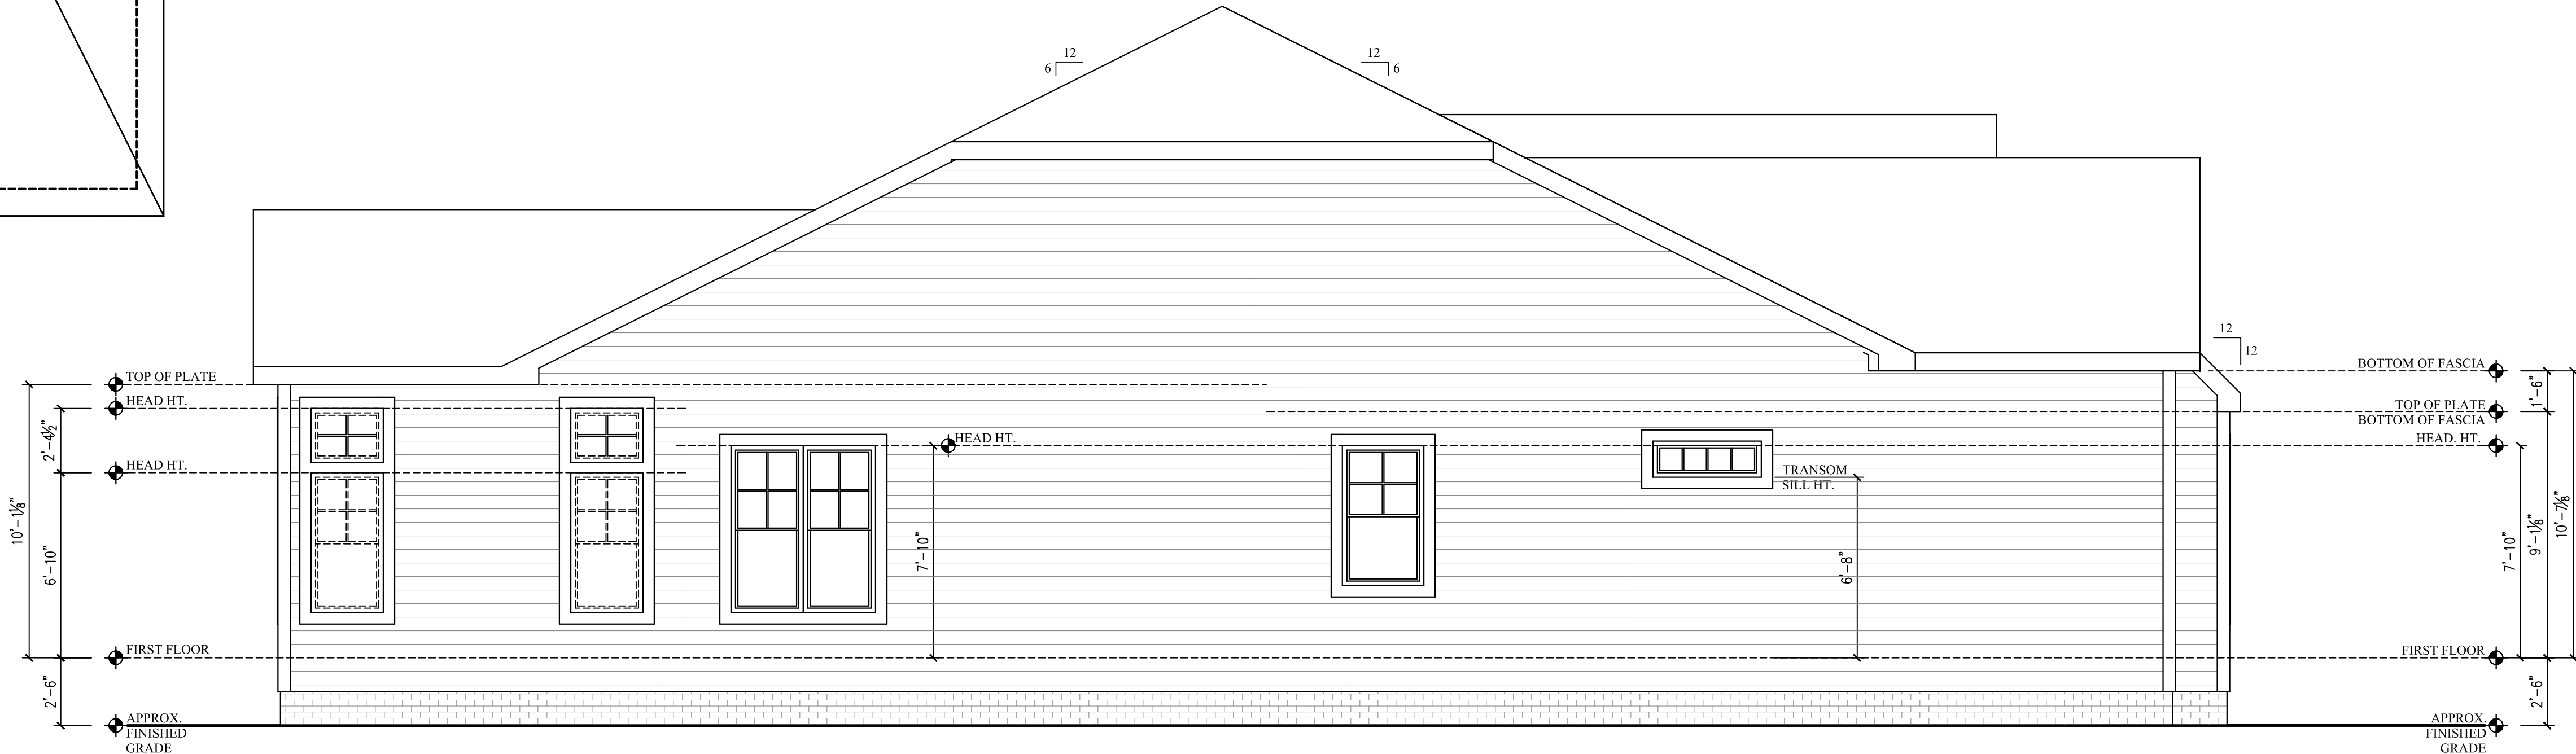

LEFT-SIDE ELEVATION
SCHELL STYLE A
Scale: 1/4" = 1'-0"

All Contents Copyright 2020 Scheell Brothers, LLC (Scheell Bros.). All rights reserved. No part of this drawing may be reproduced or transmitted in any form or by any means, electronic or mechanical, including photocopying, recording, or by any information storage and retrieval system, without the prior approval from Scheell Bros.

All ideas, designs, calculations and arrangements indicated or shown herein are the property of Scheell Brothers, LLC. Scheell Brothers and Scheell Brothers, LLC are not responsible for any errors or omissions in this drawing. Scheell Brothers and Scheell Brothers, LLC are not responsible for any damage, injury, loss, or liability of any kind, including consequential, special, or punitive damages, arising from the use of this drawing. Scheell Brothers and Scheell Brothers, LLC are not responsible for any damage, injury, loss, or liability of any kind, including consequential, special, or punitive damages, arising from the use of this drawing.

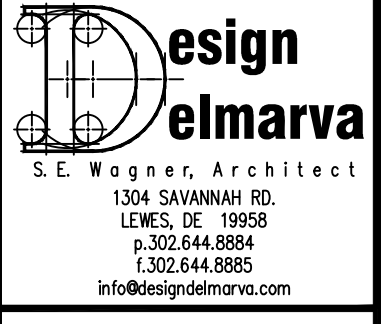

Project:
1785-P1_V2

Sheet Title:
SCHELL STYLE A - REAR & LEFT SIDE
ELEV

Scale: 1/4" = 1'-0"
Drawn By: ---
Checked By: ---
Version: V2.2
Date: 02/27/2020

Sheet No.:
A2.1B