

© COPYRIGHT 2024



**CIVIL ENGINEERING
ASSOCIATES, LLC**

• ENGINEERING • SURVEYING • CONSTRUCTION SERVICES

55 W. MAIN STREET
MIDDLETOWN, DE 19709
(302) 376-8833



MILLVILLE BY THE SEA
TOWN OF MILLVILLE, DELAWARE

VILLAGE 5 KEY SHEET		SHEET NO. FSP3.0	
SCALE	: 1" = 100'		
DESIGN BY :	DJW		
DRAWN BY :	FHM		
CHECKED BY :			
FILE #	: 210001-J		
DATE	: NOV 2024		

g:\Projects\2021\210001 millville by the sea\Drawings\working set\Village 5\Final Site Plan.dwg, 2/20/2025, Gordon M. Blevins

PLOT CODE
PEN-RED 0.08 INCHES (2mm)
PEN-YELLOW 0.07 INCHES (2mm)
PEN-GREEN 0.10 INCHES (2.5mm)
PEN-BLUE 0.07 INCHES (2mm)
PEN-MAGENTA 0.07 INCHES (2mm)
PEN-WHITE 0.09 INCHES (2.5mm)



DATE	
REVISIONS	
NO.	
 CIVIL ENGINEERING ASSOCIATES, LLC ENGINEERING SURVEYING CONSTRUCTION SERVICES 55 W. MAIN STREET MIDDLETOWN, DE 19709 (302) 379-8833	
 CENTURY ENGINEERING	
- PREPARED BY -	
 LAND TECH LAND PLANNING, LLC 32905 SOUTH COASTAL HIGHWAY, SUITE 202 BETHANY BEACH, DELAWARE 19930 PHONE: (302) 526-2365	
 GEORGE, MILES & BUHR, LLC ARCHITECTS & ENGINEERS SALISBURY • BALTIMORE • SEAFORD 206 WEST MAIN STREET SALISBURY, MARYLAND 21801 410-742-3115, FAX 410-548-5792 www.gmbnet.com	
MILLVILLE BY THE SEA TOWN OF MILLVILLE, DELAWARE	
VILLAGE 5 FINAL SITE PLAN	
SCALE : 1" = 40'	SHEET NO.
DESIGN BY : DJW	FSP3.1
DRAWN BY : FHM	
CHECKED BY :	
FILE # : 210001-J	
DATE : NOV 2024	
© COPYRIGHT 2024	

g:\Projects\2021\1210001 millville by the sea\Drawings\working set\Millville 5\Site plan\FSP3.2 FINAL SITE PLAN.dwg, 2/20/2025, Gordon M. Blevins

PLOT CODE
PEN=RED 1/8" (3mm) PEN=BLUE 1/8" (3mm) PEN=GREEN 1/8" (3mm) PEN=BLACK 1/8" (3mm)
PEN=RED 1/8" (3mm) PEN=BLUE 1/8" (3mm) PEN=GREEN 1/8" (3mm) PEN=BLACK 1/8" (3mm)
PEN=RED 1/8" (3mm) PEN=BLUE 1/8" (3mm) PEN=GREEN 1/8" (3mm) PEN=BLACK 1/8" (3mm)



0 20 40 80 120
SCALE: 1" = 40'



NO.	REVISIONS	DATE

CEA
CIVIL ENGINEERING
ASSOCIATES, LLC
15 W. MAIN STREET
MIDDLETOWN, DE 19709
(302) 374-8833

CENTURY
ENGINEERING

PREPARED BY
LAND TECH
LAND PLANNING, LLC
32905 SOUTH COASTAL HIGHWAY, SUITE 202
BETHANY BEACH, DELAWARE 19930
PHONE: (302) 526-2365

GMB
GEORGE, MILES & BUHR, LLC
ARCHITECTS & ENGINEERS
SALISBURY • BALTIMORE • SEAFORD
206 WEST MAIN STREET
SALISBURY, MARYLAND 21801
410-742-3115, FAX 410-548-5790
www.gmbnet.com

MILLVILLE BY THE SEA
TOWN OF MILLVILLE, DELAWARE

VILLAGE 5 FINAL
SITE PLAN

SCALE: 1" = 40'
DESIGN BY: DJW
DRAWN BY: FHM
CHECKED BY:
FILE # : 210001-J
DATE : NOV 2024
SHEET NO.
FSP3.2
© COPYRIGHT 2024

PEN1-RED
(.008 INCHES (1.0mm))

PEN2-YELLOW
(.007 INCHES (.9mm))

PEN3-GREEN
(.010 INCHES (2.5mm))

PEN4-YELLOW
(.014 INCHES (3.6mm))

PEN5-BLUE
(.007 INCHES (2.0mm))

PEN6-BLUE
(.007 INCHES (2.0mm))

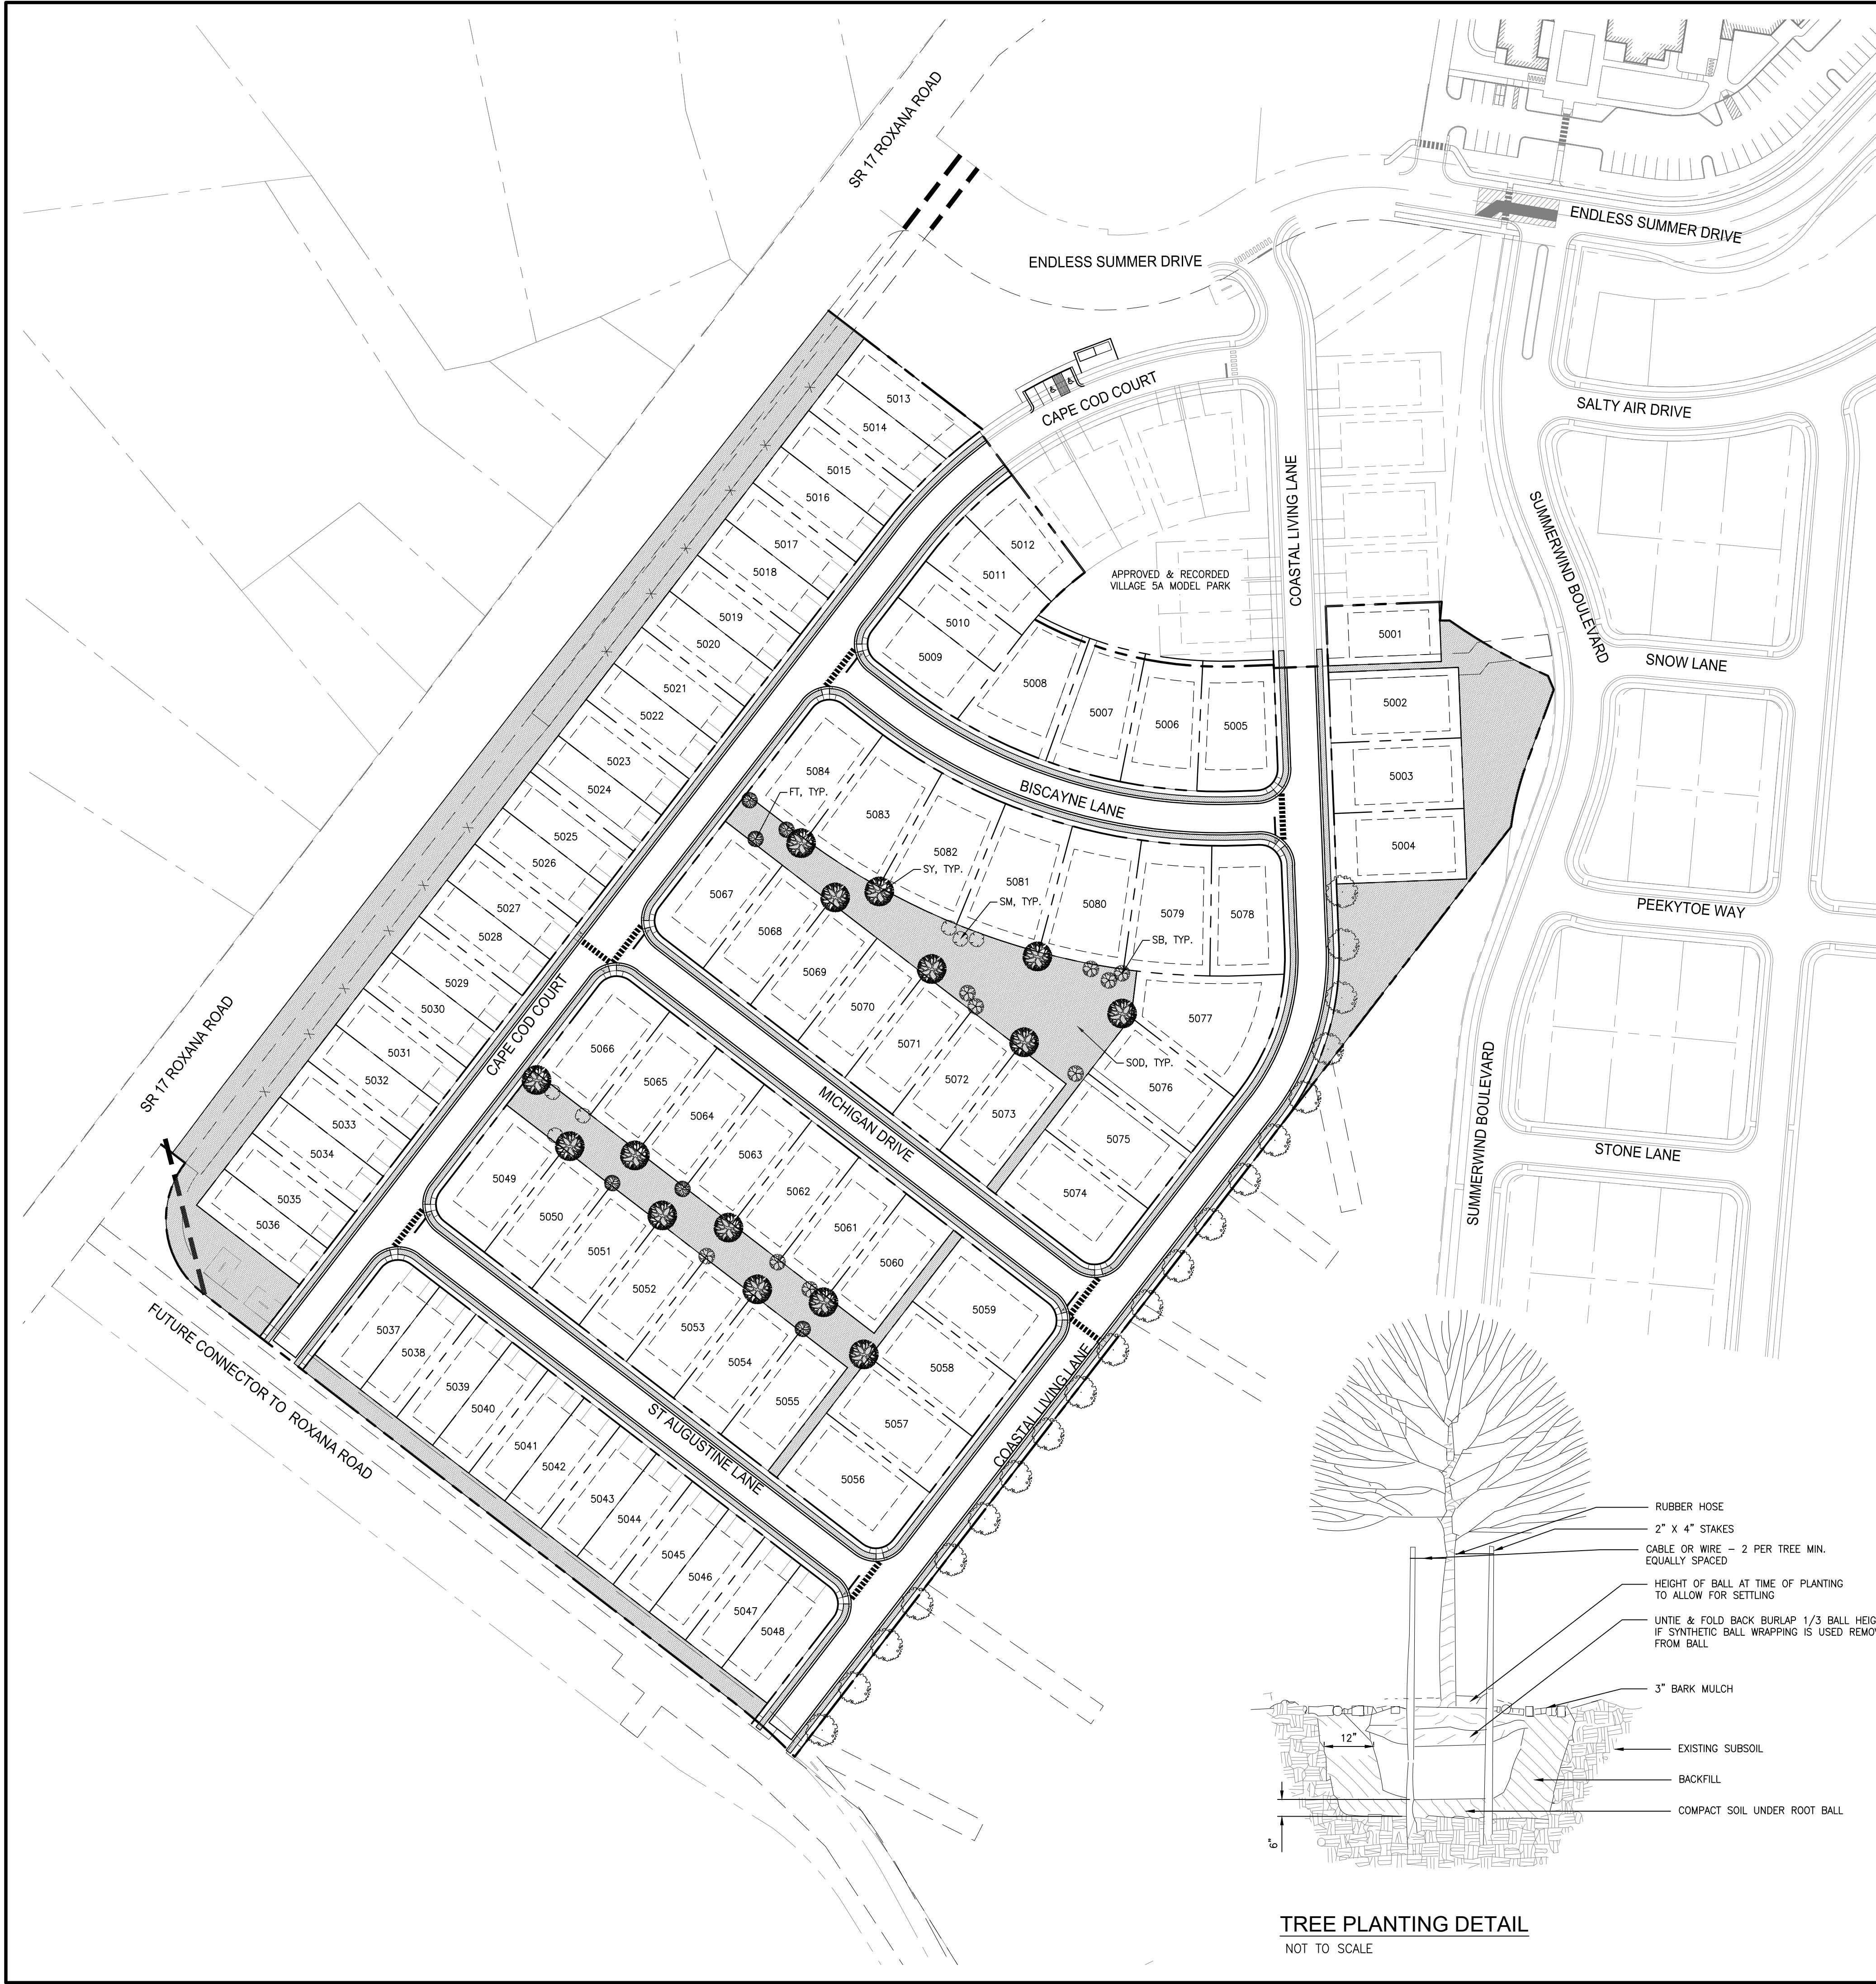

centuryrootbarrier

CENTURY PRODUCTS
1144 N. GROVE ST.
ANAHEIM, CA 92806
TOLL FREE: 1-800-480-9084
PHONE: (714) 632-7083
FAX: (714) 632-5470
www.centuryrootbarrier.com

THE CENTURY CR - SERIES ROOT BARRIER MOLDED ROLLS ARE MANUFACTURED IN 20' SEGMENTS WITH INTEGRATED FLARED ROOT DEFLECTING RIBS THAT INCLUDE A FLEXIBLE TOP SAFETY EDGE FOR PEDESTRIAN SAFETY. THE BARRIER IS CUT TO SPECIFIED LENGTHS AND INSTALLED IN A LINEAR APPLICATION DIRECTLY ALONG THE HARDSCAPE OR CUT TO THE LENGTH NEEDED. FOR TREE WELL APPLICATIONS, THE ENDS ARE CONNECTED USING THE SELF-CONNECTING MOLDED RIB. USE STAPLES, SPECIAL 2 SIDED TAPE OR FRICTION FIT TO SECURE CONNECTION.

- SPECIFICATIONS
- THE ROOT BARRIER SHALL BE CR - SERIES MANUFACTURED BY CENTURY PRODUCTS, 1144 N. GROVE STREET, ANAHEIM, CA 92806, (714) 632-7083 OR APPROVED EQUIVALENT.
- THE BARRIERS ARE BLACK, MOLDED ROOT BARRIER ROLLS MANUFACTURED FROM 50% RECYCLED POLYETHYLENE PLASTIC WITH ULTRAVIOLET INHIBITORS. AVAILABLE IN .040 - .060 THICKNESS.
- BARRIER AVAILABLE IN 20' UP TO 100' LENGTHS AND VARIOUS DEPTHS AS SPECIFIED. EACH ROLL SHALL HAVE FLARED INTEGRATED ROOT DEFLECTING RIBS PROTRUDING 1/2" - 3/4" FROM WALL AND PLACED 6" - 8" APART. A ROOT IMPERVIOUS MOLDED SELF-CONNECTING END PROVIDES EASY ASSEMBLY USING STAPLES, SPECIAL 2 CENTURY SEALANT TAPE, OR EQUAL FRICTION FIT.

- INSTALLATION
- CUT DESIRED LENGTH OF MOLDED ROLL MATERIAL AND INSTALL DIRECTLY ALONGSIDE HARDSCAPES FOR LINEAR PLANTING OR INSTALL CONTINUOUS PIECE CONTOURING THE THREE WELL/PLANTER. CONNECT THE ENDS TO THE MOLDED CONNECTION USING STAPLES, SPECIAL 2 SIDED TAPE OR FRICTION FIT.
- FLARED ROOT DEFLECTING RIBS ARE ALWAYS FACING THE ROOT BALL.
- ALWAYS INSTALL THE BARRIERS 1" - 2" ABOVE THE GRADE TO PREVENT ROOT PENETRATION ABOVE THE BARRIER.
- PREPARE YOUR INSTALLATION AS SHOWN IN ILLUSTRATIONS. (ASSEMBLE BARRIER AS SHOWN IN FIG. 1).

- RECOMMENDED FOR LINEAR OR TREE WELL PLANTING APPLICATIONS. FOR DRAINAGE BACKFILL WITH NATIVE SOIL OR IF NECESSARY WHILE COMPACT SOIL CONDITIONS EXIST. USE GRAVEL OR CRUSHED ROCK. AVOID BACKFILL LESS THAN 3/4" AND GREATER THAN 1 1/2" FINISH TO GRADE. DO NOT DISTORT BARRIER DURING INSTALLATION.

- NOTES:
- INSTALLATION TO BE COMPLETED IN ACCORDANCE WITH MANUFACTURER'S SPECIFICATIONS.
 - ALL DIMENSIONS ARE CONSIDERED TRUE AND REFLECT MANUFACTURER'S SPECIFICATIONS.
 - DO NOT SCALE DRAWING.
 - THESE DRAWINGS ARE NOT FOR CONSTRUCTION PURPOSES AND ARE FOR INFORMATION PURPOSES ONLY. ALL INFORMATION CONTAINED HEREIN WAS CURRENT AT THE TIME OF DEVELOPMENT BUT MUST BE REVIEWED AND APPROVED BY THE PRODUCT MANUFACTURER TO BE CONSIDERED ACCURATE.
 - TOLERANCES MAY VARY IN ORDER TO MAINTAIN THE INTEGRITY OF POST-CONSUMER MATERIALS, AND ASSURE THE MATERIAL STRUCTURE. WE MAKE NO OTHER WARRANTIES, EXPRESS OR IMPLIED, AND SPECIFICALLY DISCLAIM THE WARRANTY OF MERCHANTABILITY OR FITNESS FOR A PARTICULAR PURPOSE.
 - CONTRACTOR'S NOTE: FOR PRODUCT AND COMPANY INFORMATION VISIT www.CADdetails.com/info REFERENCE NUMBER 005-010.

CR - SERIES
ROOT BARRIER MOLDED ROLLS - INSTALLATION DETAIL

005-010

PROTECTED BY COPYRIGHT ©2014 CADDETAILS.COM LTD.


REVISION DATE 11/26/2014

CADdetails.com

PLANTING LEGEND:

SYM.	QTY.	COMMON NAME	BOTANICAL NAME	SIZE	SPACING	NOTES
WO	20	WILLOW OAK	QUERCUS PHellos	3" CALIPER	AS SHOWN	DOMINANT LEADER
SY	15	SYCAMORE	PLATANUS OCCIDENTALS	3" CALIPER	AS SHOWN	DOMINANT LEADER
SB	09	SERVICEBERRY	AMELANCHIER CANADENSIS	8-10" HT.	AS SHOWN	MULTI TRUNK
SM	06	SWEETBAY MAGNOLIA	MAGNOLIA VIRGINIANA	8-10" HT.	AS SHOWN	MULTI TRUNK
FT	06	FRINGETREE	CHIONANTHUS VIRGINICA	8-10" HT.	AS SHOWN	MULTI TRUNK
		165,770 SF SOD	TURF TYPE TALL FESCUE			

UNTIE & FOLD BACK BURLAP 1/3 BALL HEIGHT. IF SYNTHETIC BALL WRAPPING IS USED REMOVE FROM BALL.

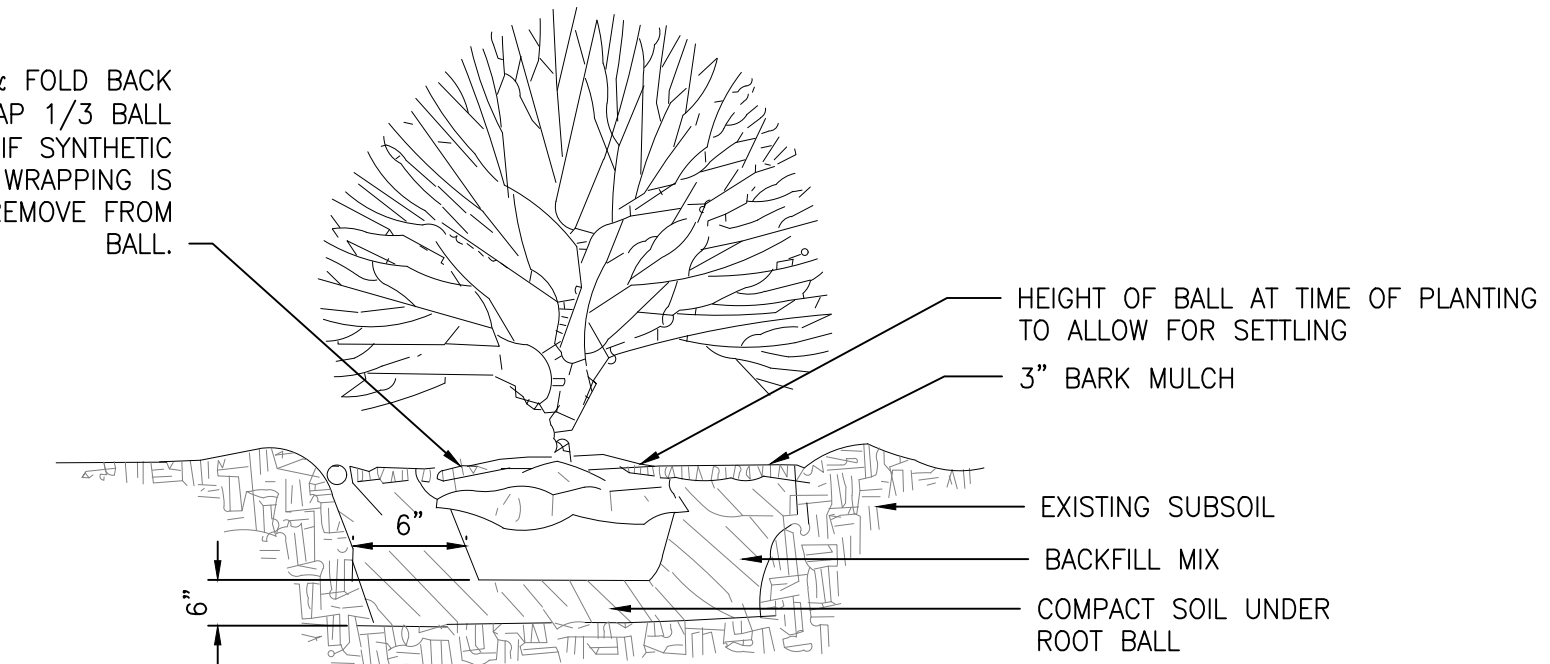

SHRUB PLANTING DETAIL

NOT TO SCALE

LANDSCAPE ARCHITECT'S CERTIFICATION:
I HEREBY CERTIFY THAT THIS PLAN WAS PREPARED BY ME OR UNDER MY DIRECT SUPERVISION AND THAT I AM A DULY LICENSED LANDSCAPE ARCHITECT UNDER THE LAWS OF THE STATE OF DELAWARE.

LANDSCAPE ARCHITECT

DATE

0 40 80 160 240
SCALE: 1" = 80'



DATE

REVISIONS

NO.

CEA
CIVIL ENGINEERING
ASSOCIATES, LLC
ENGINEERING SURVEYING CONSTRUCTION SERVICES
33 W. MAIN STREET
MIDDLETOWN, DE 19709
(410) 376-8833

CENTURY
ENGINEERING

PREPARED BY
LAND TECH
LAND PLANNING, LLC
32805 SOUTH COASTAL HIGHWAY, SUITE 202
BETHANY BEACH, DELAWARE 19830
PHONE: (302) 538-2395

GMB
GEORGE, MILES & BUHR, LLC
ARCHITECTS & ENGINEERS
SALISBURY • BALTIMORE • SEAFORD
206 WEST MAIN STREET
SALISBURY, MARYLAND 21801
410-742-3115, FAX 410-548-5790
www.gmbinc.com

MILLVILLE BY THE SEA
TOWN OF MILLVILLE, DELAWARE


VILLAGE 5
LANDSCAPE
PLAN

SCALE : 1" = 80'
DESIGN BY : DJW
DRAWN BY : FHM
CHECKED BY :
FILE # : 210001-J
DATE : NOV 2024

SHEET NO.
FSP4.0

g:\Projects\2021\210001 millville by the sea\Drawings\working set\Village 5\Title (FSP5.2) Final Record Platting, 2/20/2025, Carsten M. Bismarck

PLOT CODE
PEN-RED 0.08 INCHES (2mm)
PEN-YELLOW 0.07 INCHES (1.8mm)
PEN-GREEN 0.10 INCHES (2.5mm)
PEN-BLUE 0.07 INCHES (2.0mm)
PEN-MAGENTA 0.07 INCHES (2.0mm)
PEN-WHITE 0.09 INCHES (2.0mm)

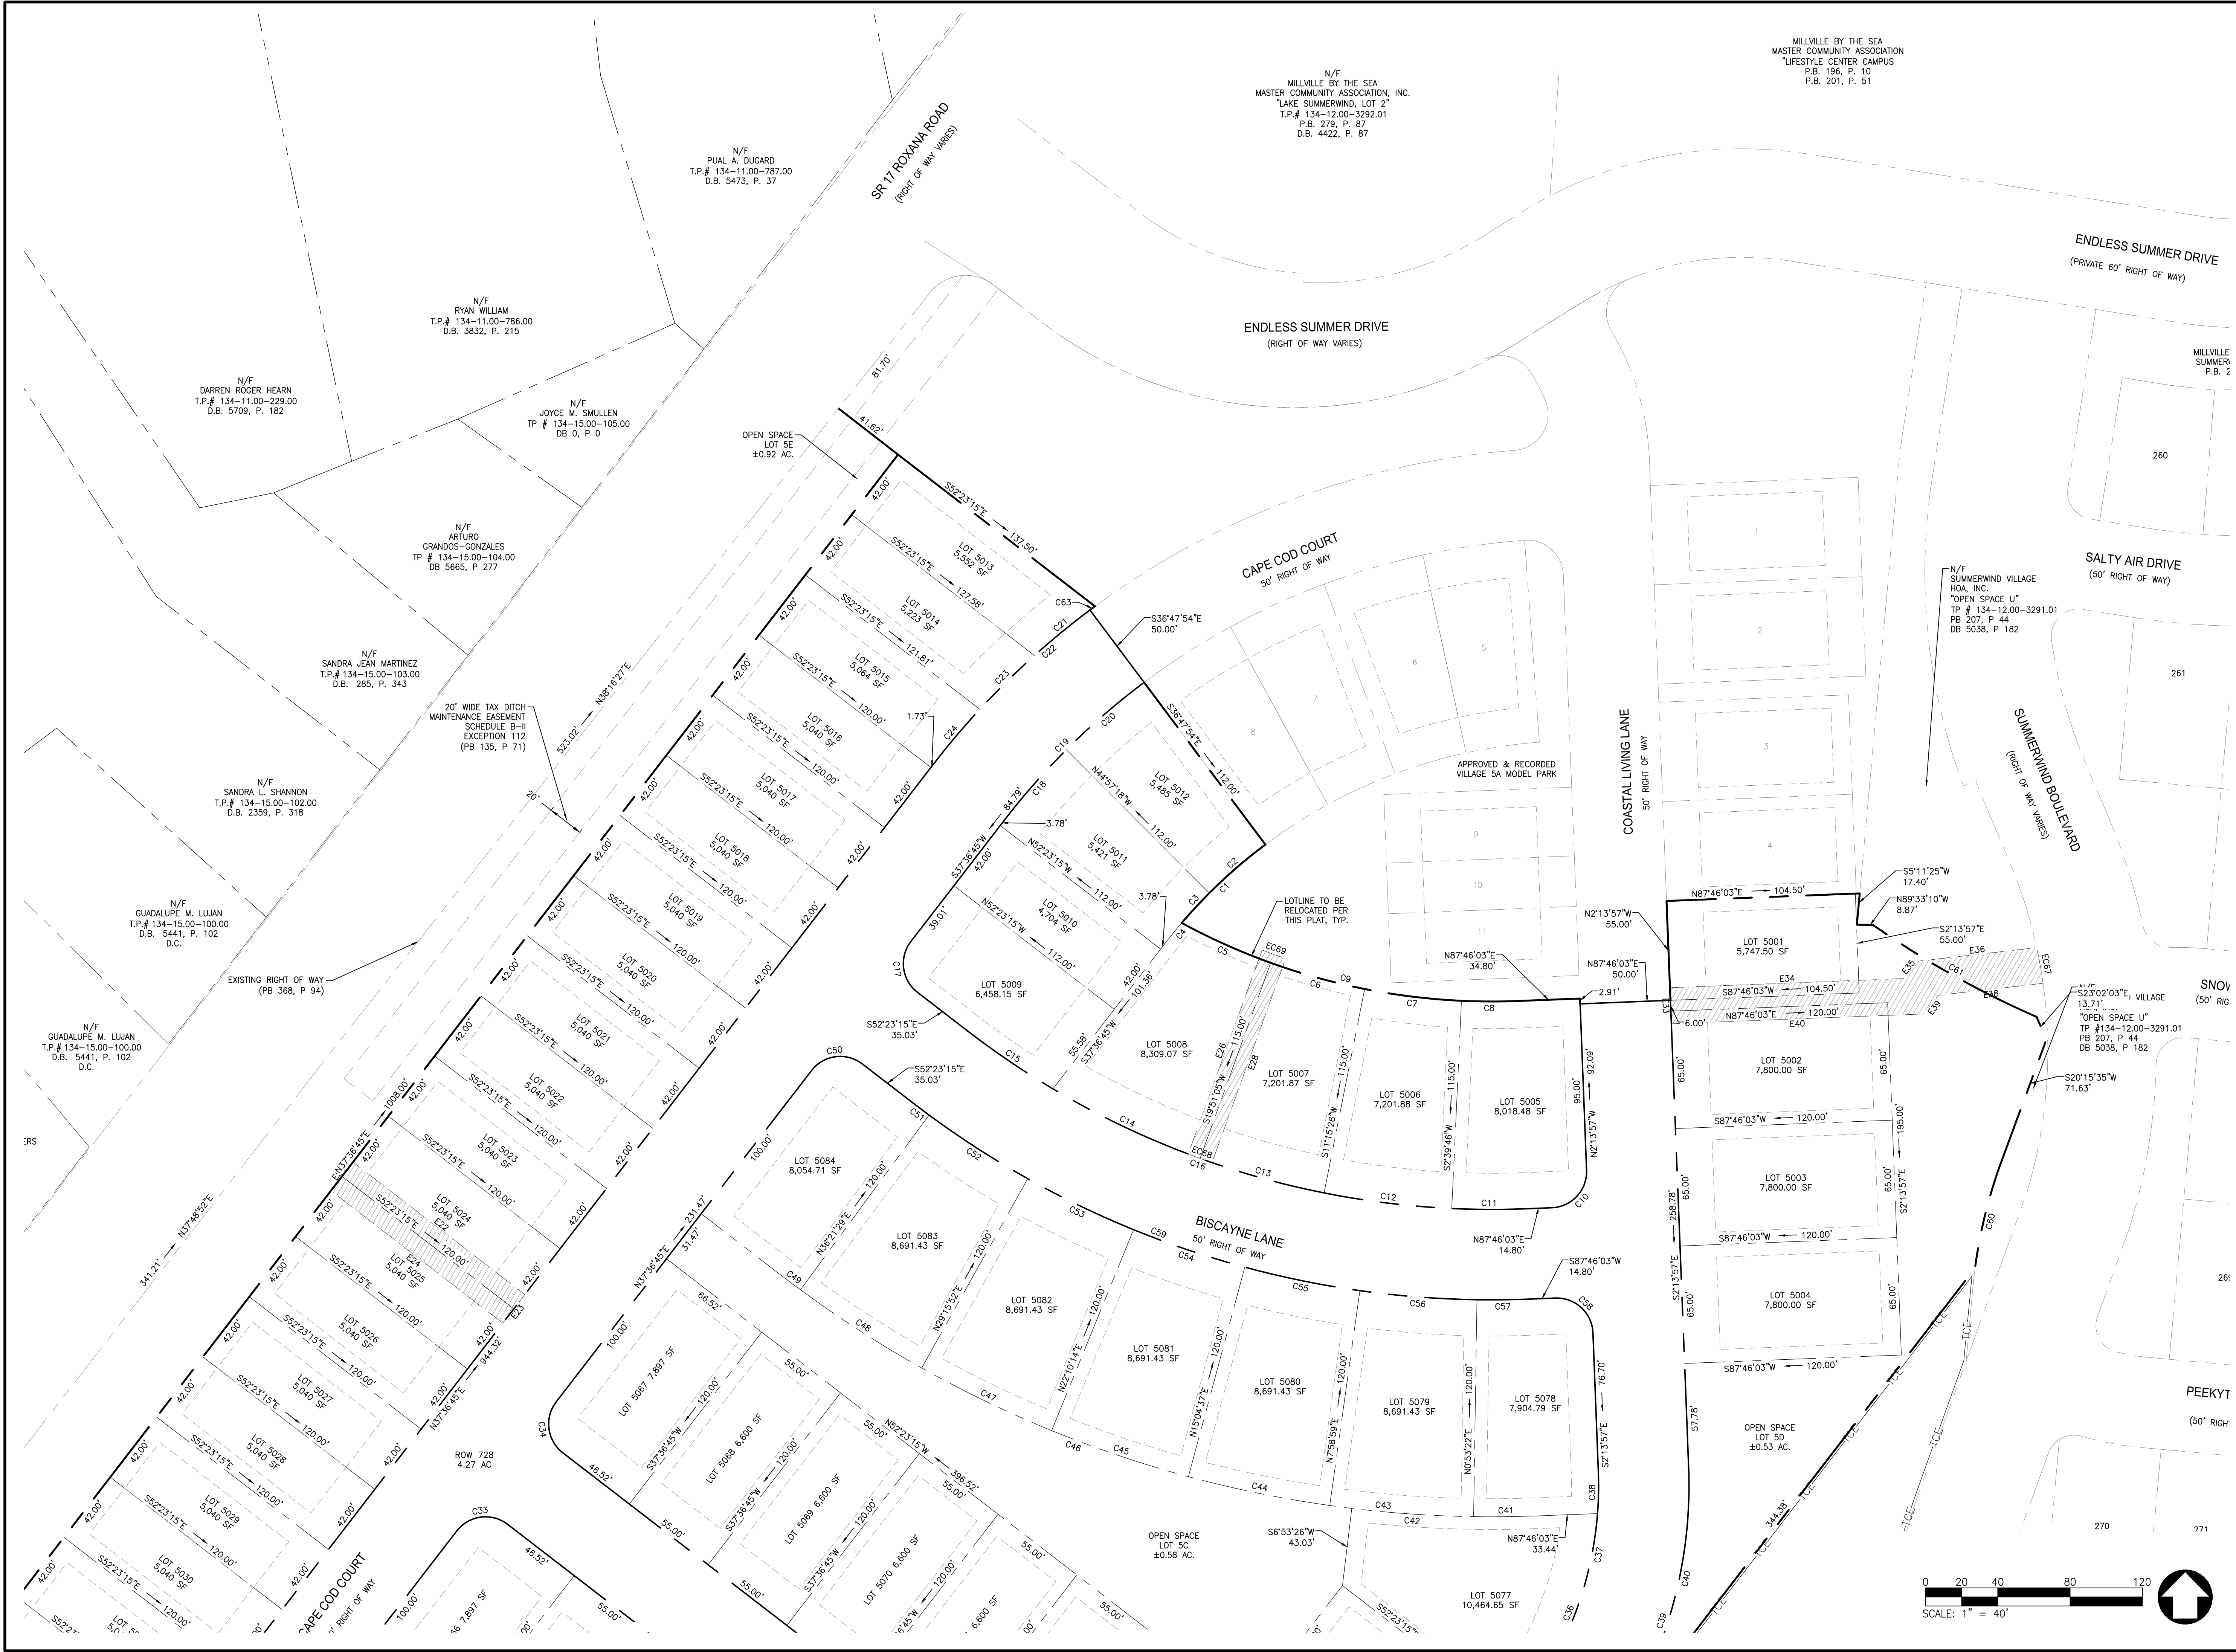

DATE	REVISIONS	NO.

CIVIL ENGINEERING ASSOCIATES, LLC
ENGINEERING SURVEYING CONSTRUCTION SERVICES
15 W. MAIN STREET
MIDDLETOWN, DE 19709
(302) 379-8833

CENTURY ENGINEERING

- PREPARED BY -

LAND TECH
LAND PLANNING, LLC
32905 SOUTH COASTAL HIGHWAY, SUITE 202
BETHANY BEACH, DELAWARE 19930
PHONE: (302) 528-2366

GMB
GEORGE, MILES & BUHR, LLC
ARCHITECTS & ENGINEERS
SALISBURY • BALTIMORE • SEAFORD
206 WEST MAIN STREET
SALISBURY, MARYLAND 21801
410-742-3115, FAX 410-548-5790
www.gmbnet.com


MILLVILLE BY THE SEA
TOWN OF MILLVILLE, DELAWARE

VILLAGE 5 FINAL RECORD PLAN

SCALE	SHEET NO.
1" = 40'	FSP5.1

DESIGN BY : DJW
DRAWN BY : FHM
CHECKED BY :
FILE # : 210001-J
DATE : NOV 2024

© COPYRIGHT 2024

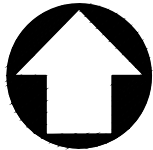[illegible]

CIVIL ENGINEERING ASSOCIATES, LLC

• ENGINEERING • SURVEYING • CONSTRUCTION SERVICES

55 W. MAIN STREET
MIDDLETOWN, DE 19709
(302) 376-8833



CENTURY
ENGINEERING

- PREPARED BY -



32895 SOUTH COASTAL HIGHWAY; SUITE 202
BETHANY BEACH, DELAWARE 19830
PHONE: (302) 539-2366

GMB
GEORGE, MILES & BUHR, LLC
ARCHITECTS & ENGINEERS
SALISBURY • BALTIMORE • SEAFORD
206 WEST MAIN STREET
SALISBURY, MARYLAND 21801
410-742-3115, FAX 410-548-5790
www.gmbnet.com

MILLVILLE BY THE SEA
TOWN OF MILLVILLE, DELAWARE

VILLAGE 5 FINAL RECORD PLAN

SCALE : 1" = 40'	SHEET NO. FSP5.2
DESIGN BY : DJW	
DRAWN BY : FHM	
CHECKED BY :	
FILE # : 210001-J	
DATE : NOV 2024	

CURVE TABLE								
CURVE #	LENGTH	RADIUS	DELTA	CHORD	DIRECTION	CHORD	BEGINNING COORDINATE	ENDING COORDINATE
C1	63.54'	288.00'	12.64	S46°52'52"W	63.41'	N 195308.04,E 737419.80	N 195264.70,E 737373.52	
C2	41.00'	288.00'	8.16	S49°07'24"W	40.97'	N 195308.04,E 737419.80	N 195281.23,E 737388.83	
C3	37.36'	288.00'	7.43	S41°19'43"W	37.33'	N 195281.23,E 737388.83	N 195253.20,E 737364.17	
C4	14.82'	288.00'	2.95	S39°05'11"W	14.82'	N 195264.70,E 737373.52	N 195253.20,E 737364.17	
C5	54.00'	360.00'	8.59	N65°51'05"W	53.95'	N 195242.63,E 737422.74	N 195264.70,E 737373.52	
C6	54.00'	360.00'	8.59	N74°26'45"W	53.95'	N 195228.16,E 737474.72	N 195242.63,E 737422.74	
C7	54.00'	360.00'	8.59	N83°02'24"W	53.95'	N 195221.62,E 737528.27	N 195228.16,E 737474.72	
C8	30.76'	360.00'	4.90	N89°47'06"W	30.75'	N 195221.51,E 737559.02	N 195221.62,E 737528.27	
C9	192.76'	360.00'	30.68	N76°53'36"W	190.46'	N 195221.51,E 737559.02	N 195264.70,E 737373.52	
C10	31.42'	20.00'	90.00	N42°46'03"E	28.28'	N 195107.17,E 737578.29	N 195127.94,E 737597.49	
C11	40.58'	475.00'	4.90	S89°47'06"E	40.57'	N 195106.75,E 737522.93	N 195106.60,E 737563.50	
C12	71.25'	475.00'	8.59	S83°02'24"E	71.18'	N 195115.37,E 737452.27	N 195106.75,E 737522.93	
C13	71.25'	475.00'	8.59	S74°26'45"E	71.18'	N 195134.46,E 737383.69	N 195115.37,E 737452.27	
C14	90.14'	475.00'	10.87	S64°42'44"E	90.00'	N 195172.91,E 737302.31	N 195134.46,E 737383.69	
C15	57.11'	475.00'	6.89	S55°49'54"E	57.07'	N 195204.96,E 737255.09	N 195172.91,E 737302.31	
C16	330.33'	475.00'	39.85	S72°18'36"E	323.71'	N 195204.96,E 737255.09	N 195106.60,E 737563.50	
C17	31.42'	20.00'	90.00	S72°31'15"E	28.28'	N 195254.39,E 737223.71	N 195226.34,E 737227.34	
C18	51.89'	400.00'	7.43	S41°19'43"W	51.85'	N 195360.49,E 737309.70	N 195321.55,E 737275.45	
C19	108.83'	400.00'	15.59	S45°24'25"W	108.50'	N 195397.73,E 737352.72	N 195321.55,E 737275.45	
C20	56.94'	400.00'	8.16	S49°07'24"W	56.90'	N 195397.73,E 737352.72	N 195360.49,E 737309.70	
C21	39.70'	450.00'	5.05	S50°40'27"W	39.69'	N 195437.76,E 737322.77	N 195412.61,E 737292.07	
C22	122.44'	450.00'	15.59	S45°24'25"W	122.06'	N 195437.76,E 737322.77	N 195352.07,E 737235.85	
C23	42.41'	450.00'	5.40	S45°26'49"W	42.40'	N 195412.61,E 737292.07	N 195382.87,E 737261.85	
C24	40.33'	450.00'	5.13	S40°10'47"W	40.31'	N 195382.87,E 737261.85	N 195352.07,E 737235.85	
C25	133.52'	85.00'	90.00	S72°31'5"E	120.21'	N 194764.12,E 736590.98	N 194644.91,E 736606.44	
C26	31.42'	20.00'	90.00	S82°36'45"W	28.28'	N 194670.67,E 736799.23	N 194667.03,E 736771.18	
C27	31.42'	20.00'	90.00	N7°23'15"W	28.28'	N 194345.69,E 737188.27	N 194373.74,E 737184.63	
C28	27.06'	540.00'	2.87	S50°57'06"E	27.06'	N 194268.67,E 737094.78	N 194251.62,E 737115.79	
C29	50.25'	540.00'	5.33	S46°51'00"E	50.23'	N 194251.62,E 737115.79	N 194217.27,E 737152.44	
C30	50.25'	540.00'	5.33	S46°51'00"E	50.23'	N 194251.62,E 737115.79	N 194217.27,E 737152.44	
C31	31.42'	20.00'	90.00	N82°36'45"E	28.28'	N 194413.34,E 737215.15	N 194416.98,E 737243.19	
C32	31.42'	20.00'	90.00	N7°23'15"W	28.28'	N 194607.10,E 737389.67	N 194635.15,E 737386.03	
C33	31.42'	20.00'	90.00	S82°36'45"W	28.28'	N 194932.08,E 737000.63	N 194928.45,E 736972.58	
C34	31.42'	20.00'	90.00	S7°23'15"E	28.28'	N 194999.74,E 737027.51	N 194971.69,E 737031.15	
C35	31.42'	20.00'	90.00	N82°36'45"E	28.28'	N 194674.76,E 737416.55	N 194678.39,E 737444.60	
C36	115.73'	200.00'	33.15	N21°02'09"E	114.12'	N 194831.51,E 737562.57	N 194938.03,E 737603.53	
C37	139.09'	200.00'	39.85	N17°41'24"E	136.30'	N 194831.51,E 737562.57	N 194961.37,E 737603.99	
C38	23.36'	200.00'	6.69	N1°06'47"E	23.34'	N 194938.03,E 737603.53	N 194961.37,E 737603.99	
C39	173.86'	250.00'	39.85	N17°41'24"E	170.37'	N 194801.00,E 737602.18	N 194963.32,E 737653.95	
C40	173.86'	250.00'	39.85	N17°41'24"E	170.37'	N 194801.00,E 737602.18	N 194963.32,E 737653.95	
C41	35.14'	645.00'	3.12	N89°19'42"E	35.14'	N 194936.31,E 737534.98	N 194936.73,E 737570.12	
C42	102.70'	645.00'	9.12	S87°40'16"E	102.59'	N 194940.89,E 737467.61	N 194936.73,E 737570.12	
C43	79.86'	645.00'	7.09	S85°33'50"E	79.81'	N 194942.49,E 737455.42	N 194936.31,E 737534.98	
C44	79.86'	645.00'	7.09	S78°28'12"E	79.81'	N 194958.44,E 737377.22	N 194942.49,E 737455.42	
C45	79.86'	645.00'	7.09	S71°22'35"E	79.81'	N 194983.92,E 737301.59	N 194958.44,E 737377.22	
C46	345.85'	645.00'	30.72	S67°44'54"E	341.72'	N 195070.29,E 737151.34	N 194940.89,E 737467.61	
C47	79.86'	645.00'	7.09	S64°16'57"E	79.81'	N 195018.55,E 737229.69	N 194983.92,E 737301.59	
C48	79.86'	645.00'	7.09	S57°11'20"E	79.81'	N 195061.80,E 737162.62	N 195018.55,E 737229.69	
C49	14.12'	645.00'	1.25	S53°00'53"E	14.12'	N 195070.29,E 737151.34	N 195061.80,E 737162.62	
C50	31.42'	20.00'	90.00	S82°36'45"W	28.28'	N 195186.73,E 737196.83	N 195183.10,E 737168.78	
C51	11.49'	525.00'	1.25	S53°00'53"E	11.49'	N 195165.35,E 737224.58	N 195158.44,E 737233.76	
C52	65.00'	525.00'	7.09	S57°11'20"E	64.96'	N 195158.44,E 737233.76	N 195123.24,E 737288.35	
C53	65.00'	525.00'	7.09	S64°16'57"E	64.96'	N 195123.24,E 737288.35	N 195095.05,E 737346.88	
C54	65.00'	525.00'	7.09	S71°22'35"E	64.96'	N 195095.05,E 737346.88	N 195074.31,E 737408.43	
C55	65.00'	525.00'	7.09	S78°28'12"E	64.96'	N 195074.31,E 737408.43	N 195061.32,E 737472.08	
C56	65.00'	525.00'	7.09	S85°33'50"E	64.96'	N 195061.32,E 737472.08	N 195056.30,E 737536.85	
C57	28.61'	525.00'	3.12	N89°19'42"E	28.60'	N 195056.30,E 737536.85	N 195056.63,E 737565.45	
C58	31.42'	20.00'	90.00	N47°13'57"W	28.28'	N 195038.01,E 737601.00	N 195057.21,E 737580.24	
C59	365.10'	525.00'	39.85	S72°18'36"E	357.79'	N 195165.35,E 737224.58	N 195056.63,E 737565.45	
C60	61.00'	275.00'	12.71	N13°54'19"E	60.87'	N 195073.80,E 737812.36	N 195132.89,E 737826.99	
C61	104.06'	525.00'	11.36	N60°39'00"W	103.89'	N 195212.71,E 737846.43	N 195263.63,E 737755.87	
C62	31.42'	20.00'	90.00	S72°31'5"E	28.28'	N 194738.33,E 736826.11	N 194710.28,E 736829.74	
C63	3.47'	450.00'	0.44	S53°25'21"W	3.47'	N 195439.83,E 737325.55	N 195437.76,E 737322.77	

EASEMENT CURVE TABLE								
CURVE #	LENGTH	RADIUS	DELTA	CHORD	DIRECTION	CHORD	BEGINNING COORDINATE	ENDING COORDINATE
EC65	2.16'	555.00'	0.22	S44°17'44"E	2.16'	N	194229.27,E 737161.69	N 194227.72,E 737163.20
EC66	25.50'	555.00'	2.63	S42°52'05"E	25.50'	N	194227.72,E 737163.20	N 194209.03,E 737180.55
EC67	20.04'	270.00'	4.25	S10°06'38"E	20.04'	N	195251.04,E 737846.47	N 195231.31,E 737849.99
EC68	14.00'	475.00'	1.69	S70°08'55"E	14.00'	N	195136.89,E 737377.13	N 195132.13,E 737390.29
EC69	13.81'	355.00'	2.23	N7°09'50"W	13.81'	N	195245.02,E 737431.05	N 195249.70,E 737418.06

EASEMENT LINE TABLE		
LINE	LENGTH	DIRECTION
E1	26.38'	N37°36'45"E
E2	139.90'	N11°41'20"W
E3	20.00'	N78°18'40"E
E4	122.70'	S11°41'20"E
E5	20.00'	N37°36'45"E
E6	112.84'	N52°45'36"W
E7	20.00'	N37°14'24"E
E8	112.97'	S52°45'36"E
E9	20.12'	N37°36'45"E
E10	150.39'	N58°33'34"W
E11	20.00'	N31°26'26"E
E12	152.55'	S58°33'34"E
E13	20.03'	N37°36'45"E
E14	197.02'	N55°15'13"W
E15	20.00'	N34°44'47"E
E16	198.02'	S55°15'13"E
E17	10.58'	S37°36'45"W
E18	177.95'	N63°18'48"W
E19	20.00'	N26°41'12"E
E20	154.02'	S63°18'48"E
E21	20.00'	N37°36'45"E
E22	120.00'	S52°23'15"E
E23	20.00'	S37°36'45"W
E24	120.00'	N52°23'15"W
E26	120.01'	S19°56'33"W
E28	120.02'	N19°51'05"E
E29	14.00'	N37°36'45"E
E30	120.00'	S52°23'15"E
E31	14.00'	S37°36'45"W
E32	120.00'	N52°23'15"W
E33	20.00'	N21°13'57"W
E34	130.24'	N87°46'03"E
E35	12.32'	N38°29'28"E
E36	65.49'	N83°29'28"E
E38	58.46'	S83°29'28"W
E39	13.21'	S38°29'28"W
E40	139.41'	S87°46'03"W
E43	30.00'	S52°23'15"E
E44	21.00'	S37°36'45"W
E45	30.00'	N52°23'15"W

EASEMENT LINE TABLE		
LINE	LENGTH	DIRECTION
E46	21.00'	N37°36'45"E
E47	21.00'	S52°23'15"E
E48	30.00'	S37°36'45"W
E49	21.00'	N52°23'15"W
E50	30.00'	N37°36'45"E
E51	16.00'	S37°36'45"W
E52	37.50'	S52°23'15"E
E53	36.50'	S37°36'45"W
E54	20.00'	S52°23'15"E
E55	36.50'	N37°36'45"E
E56	106.45'	S52°23'15"E
E57	92.74'	S46°06'11"E
E58	208.55'	S33°09'04"E
E59	20.96'	N57°33'40"E
E60	20.00'	N58°12'39"E
E61	150.68'	N31°47'21"W
E62	67.44'	N32°03'44"W
E63	88.44'	N52°23'15"W
E64	12.50'	N37°36'45"E
E65	20.00'	N52°23'15"W
E66	12.50'	S37°36'45"W
E67	778.03'	N52°23'15"W
E68	20.00'	S37°36'45"W
E69	623.53'	S52°23'15"E

DATE

REVISIONS

NO.



CIVIL ENGINEERING
ASSOCIATES, LLC

ENGINEERING SURVEYING CONSTRUCTION SERVICES

55 W. MAIN STREET
MIDDLETOWN, DE 19709
(410) 376-8833



CENTURY
ENGINEERING

- PREPARED BY -



LAND
TECH

LAND PLANNING, LLC

32895 SOUTH COASTAL HIGHWAY, SUITE 202
BETHANY BEACH, DELAWARE 19830
PHONE: (302) 538-2365



GEORGE, MILES & BUHR, LLC
ARCHITECTS & ENGINEERS

SALISBURY • BALTIMORE • SEAFORD

206 WEST MAIN STREET
SALISBURY, MARYLAND 21801
410-742-3115, FAX 410-548-5790
www.gmbnet.com


MILLVILLE BY THE SEA
TOWN OF MILLVILLE, DELAWARE

VILLAGE 5 -
LINE AND CURVE
TABLES

SCALE : NO SCALE
DESIGN BY : DJW
DRAWN BY : FHM
CHECKED BY :
FILE # : 210001-J
DATE : NOV 2024

SHEET NO.
FSP5.3

© COPYRIGHT 2025

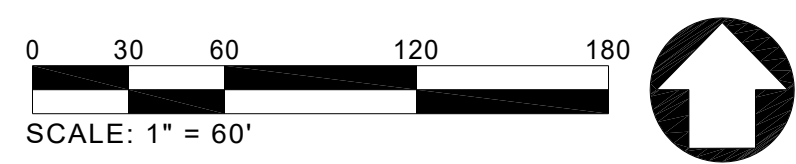[illegible]

32895 SOUTH COASTAL HIGHWAY, SUITE 202
BETHANY BEACH, DELAWARE 19930
PHONE: (302) 539-2366



SCALE : 1" = 60'	SHEET NO. FSP6.0
DESIGN BY : DJW	
DRAWN BY : FHM	
CHECKED BY :	
FILE # : 210001-J	
DATE : DEC 2024	

© COPYRIGHT 2024