


FRONT ELEVATION
SCALE: 3/16"=1'

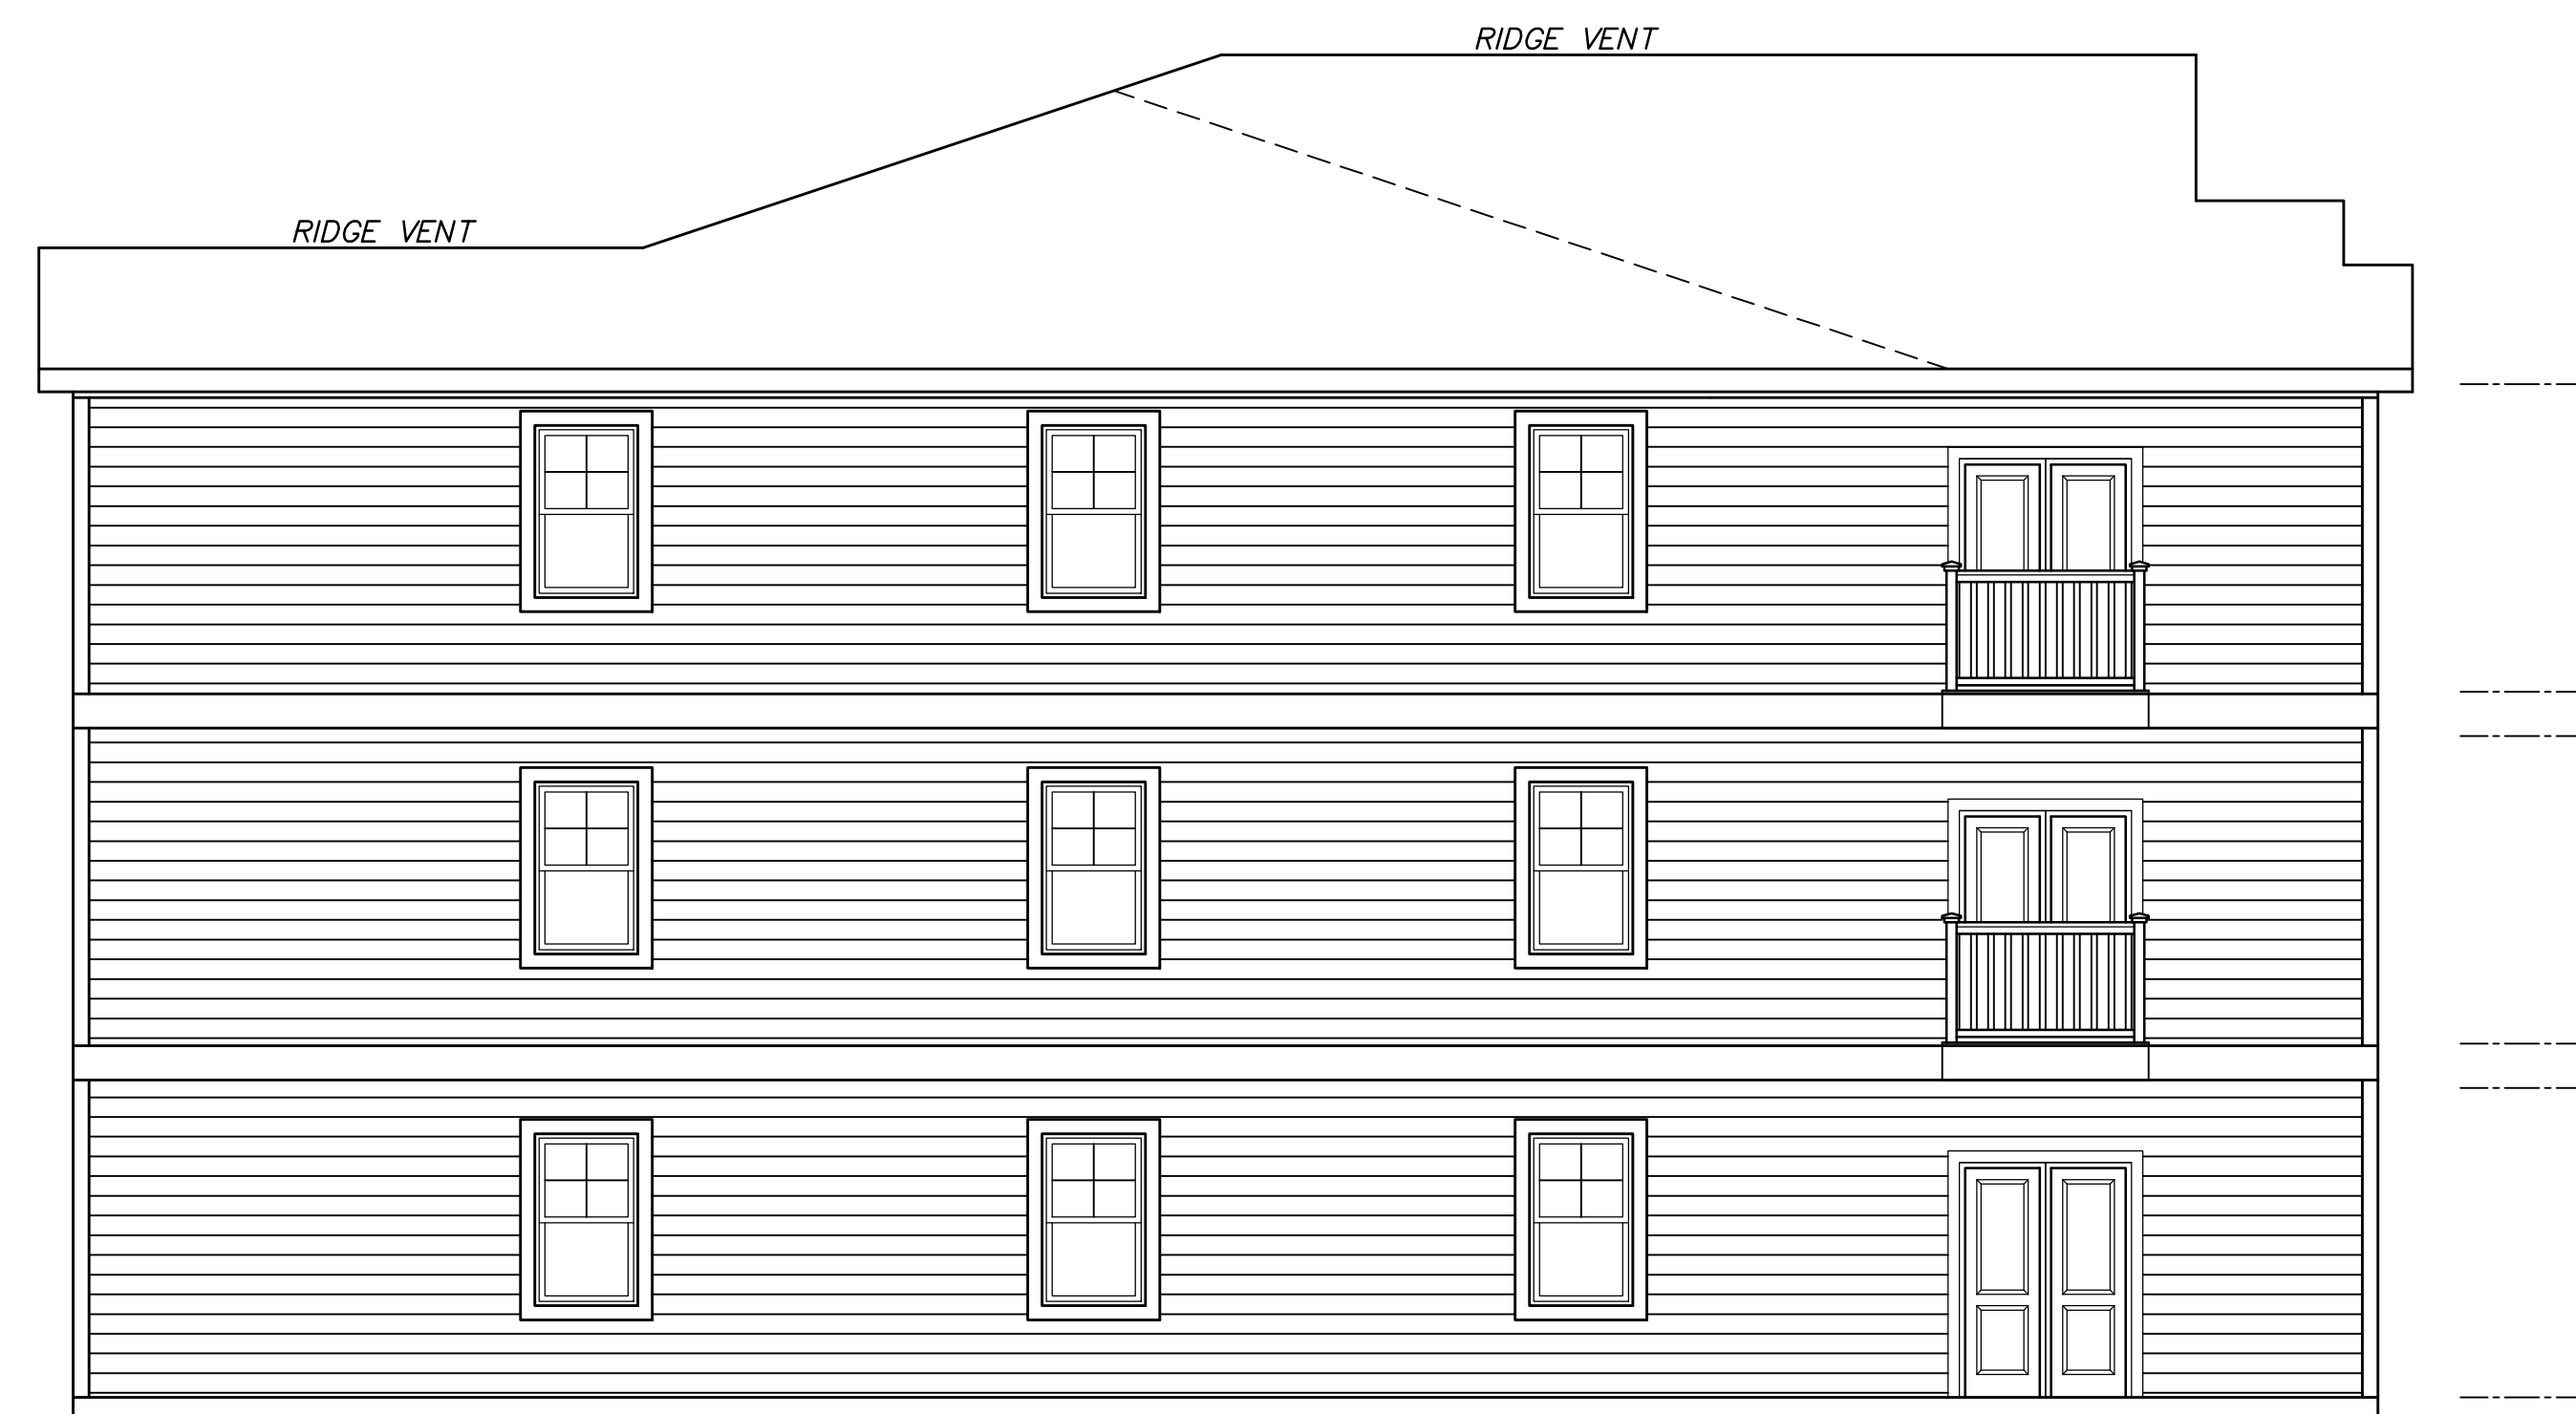

R. SIDE ELEVATION
SCALE: 3/16"=1'



L. SIDE ELEVATION
SCALE: 3/16"=1'


- CONTRACTOR/OWNER NOTES**
1. CONTRACTOR SHALL FIELD VERIFY ALL EXISTING CONDITIONS, AND DIMENSIONS PRIOR TO PERFORMING THE WORK
 2. NOTIFY ARCHITECT OF ANY DISCREPANCIES AND INCONSISTENCIES IN DIMENSIONS AND PLANS PRIOR TO PERFORMING THE WORK
 3. DEVIATION FROM THESE DWGS W/O PRIOR NOTIFICATION OF ARCHITECT WILL VOID CERTIFICATION AND SEAL

*TUPELO SANDS APARTMENTS
BUILDING #***

*3 STORY
ELEVATIONS*

GEORGETOWN

DELAWARE

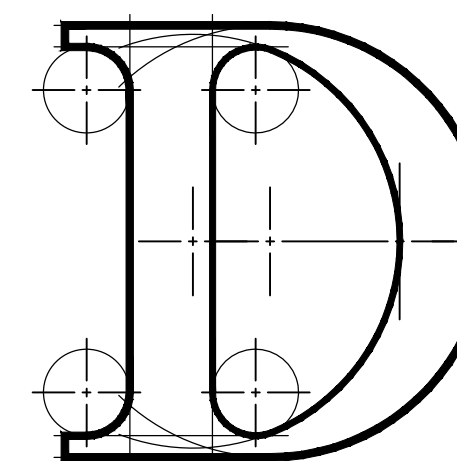

Design Delmarva

1304 SAVANNAH RD
LEWES, DE 19958
p.302.644.8884
f.302.644.8885
info@designdelmarva.com

RESIDENTIAL-COMMERCIAL-RENOVATION
©2019 DESIGN DELMARVA/S.E. WAGNER, ARCHITECT

REVISIONS	
11-21-19	ISSUED FOR BID
11-5-19	REV PER CLIENT
9-26-18	REV PER CLIENT
9-23-18	REV PER CLIENT
6-9-20	SHADERS/UTILITY
9-23-20	REV PER SMO

OAWW-01

7-31-19

A7

RIDGE VENT




REAR ELEVATION

SCALE: 3/16"=1'

GENERAL ELEVATION NOTES:

1. IF SIDE ELEVATIONS OF BAYS ARE NOT SHOWN, ASSUME THE MATERIALS SHOWN ON THE FRONT ELEVATION OF THE BAY. RETURNS BACK TO THE NEARBY ADJACENT WALL AT THE SAME HEIGHT AS SHOWN ON THE FRONT ELEVATION.
2. LOUVERS AND VENTS SHOULD BE FACTORY FINISHED TO MATCH IN COLOR, AS CLOSELY AS POSSIBLE, ADJACENT MATERIALS WHERE THEY ARE LOCATED ON THE ELEVATIONS.
3. EXHAUST VENT PROXIMITY DIAGRAM: NO EXHAUST VENTS ARE PERMITTED WITHIN 3'-0" OF OPERABLE PORTIONS OF WINDOWS (SINGLE HUNG SHOWN FOR EXAMPLE - UPPER CLEARANCE NEEDED FOR CASEMENT, DOUBLE HUNG, AND SLIDER TYPE WINDOWS)

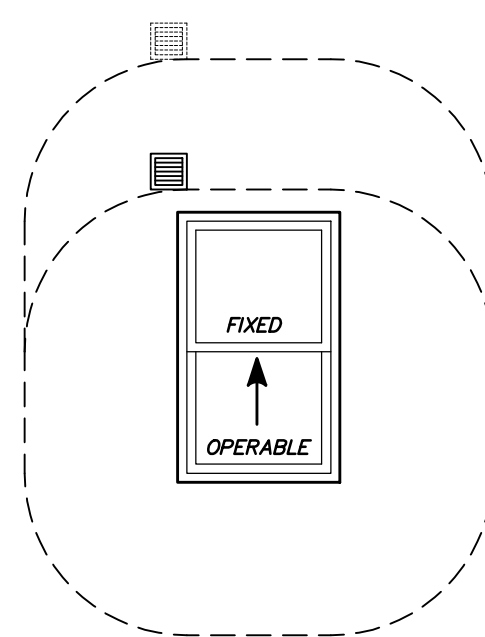

CONTRACTOR/OWNER NOTES


1. CONTRACTOR SHALL FIELD VERIFY ALL EXISTING CONDITIONS, AND DIMENSIONS PRIOR TO PERFORMING THE WORK
2. NOTIFY ARCHITECT OF ANY DISCREPANCIES AND INCONSISTENCIES IN DIMENSIONS AND PLANS PRIOR TO PERFORMING THE WORK
3. DEVIATION FROM THESE DWGS W/O PRIOR NOTIFICATION OF ARCHITECT WILL VOID CERTIFICATION AND SEAL

TUPELO SANDS APARTMENTS
BUILDING #**

3 STORY
ELEVATIONS

GEORGETOWN

DELAWARE

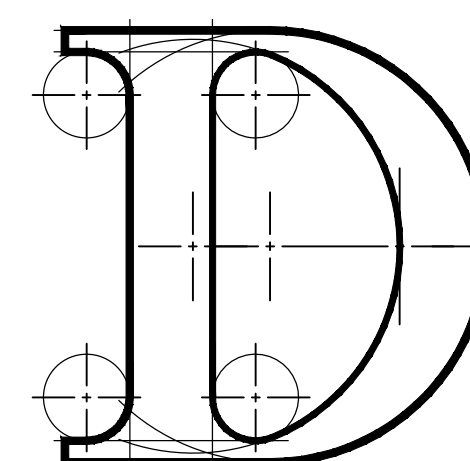

Design Delmarva

1304 SAVANNAH RD
LEWES, DE 19958
p.302.644.8884
f.302.644.8885
info@designdelmarva.com

RESIDENTIAL-COMMERCIAL-RENOVATION
©2019 DESIGN DELMARVA/S.E. WAGNER, ARCHITECT

REVISIONS

1-21-19	ISSUED FOR BID
11-5-19	REV PER CLIENT
9-26-19	REV PER CLIENT
9-25-19	REV PER CLIENT
6-9-20	SHIMMERS/UTILITY
9-23-20	REV PER SHMO

0AWW-01

7-31-19

A8