

- NOTES:**
- CEILING IN CONCESSION AREAS, KITCHEN, BATHS: GA FILE NO. RC 2601 - 1 HOUR FIRE RATED
  - MATING WALLS - UL DESIGN U301 2 HOUR FIRE RATED
  - COMBINATION EMERGENCY LIGHT/EXIT SIGN WITH ECR-LED-M2 WITH BATTERY BACK UP (4)
  - REMOTE LEADS WITH ELA-LED-WP-M12 WITH BATTERY BACK UP (3)
  - REMOTE LEADS WITH ELA-LED-WP-M12 WITH BATTERY BACK UP (9)
  - FIRE EXTINGUISHER 2A10 B/C-DE INSPECTION TAG (9)

1 FLOOR PLAN  
1/4" = 1'-0"

*Bldgs B, C, F, J*

**RECEIVED**  
FEB 28 2023

BY: *[Signature]*

SIGNATURE OF:  
WILLIAM F. HORN, JR.

DATE OF SIGNATURE:  
02/27/19

DATE OF REGISTRATION:  
EXPIRATION: 1/31/20

PRINTED  
02/27/19

PURPOSE  
FOR CONSTRUCTION

THE PROFESSIONAL SERVICES OF THE ARCHITECT ARE UNDERTAKEN FOR AND ARE PERFORMED IN THE INTEREST OF MILLVILLE BOARDWALK LLC. NO CONTRACTUAL OBLIGATION IS ASSUMED BY THE ARCHITECT FOR THE BENEFIT OF ANY OTHER PERSON INVOLVED IN THE PROJECT.

THE ARCHITECT WHO SEALED, SIGNED AND DATED THIS DOCUMENT HAS NOT BEEN EMPLOYED TO FURNISH CONSTRUCTION CONTRACT ADMINISTRATION SERVICES AS DEFINED IN 24 DEL. C. 303 (C).


**W.F. HORN**  
ARCHITECT, INC.  
30986 E. SALLIE ROSS BEND  
MILTON, DELAWARE  
PHONE: 302-677-1820 302-231-2178

NEW BUILDING  
**MILLVILLE BOARDWALK LLC**  
35287 ATLANTIC AVE.  
MILLVILLE, DELAWARE


FLOOR PLAN  
--  
--  
--

DESIGNED MHB  
DRAWN DC  
CHECKED WFH  
PROJ. NO. MB0219  
SCALE AS NOTED  
SHEET NUMBER  
**A1.1**



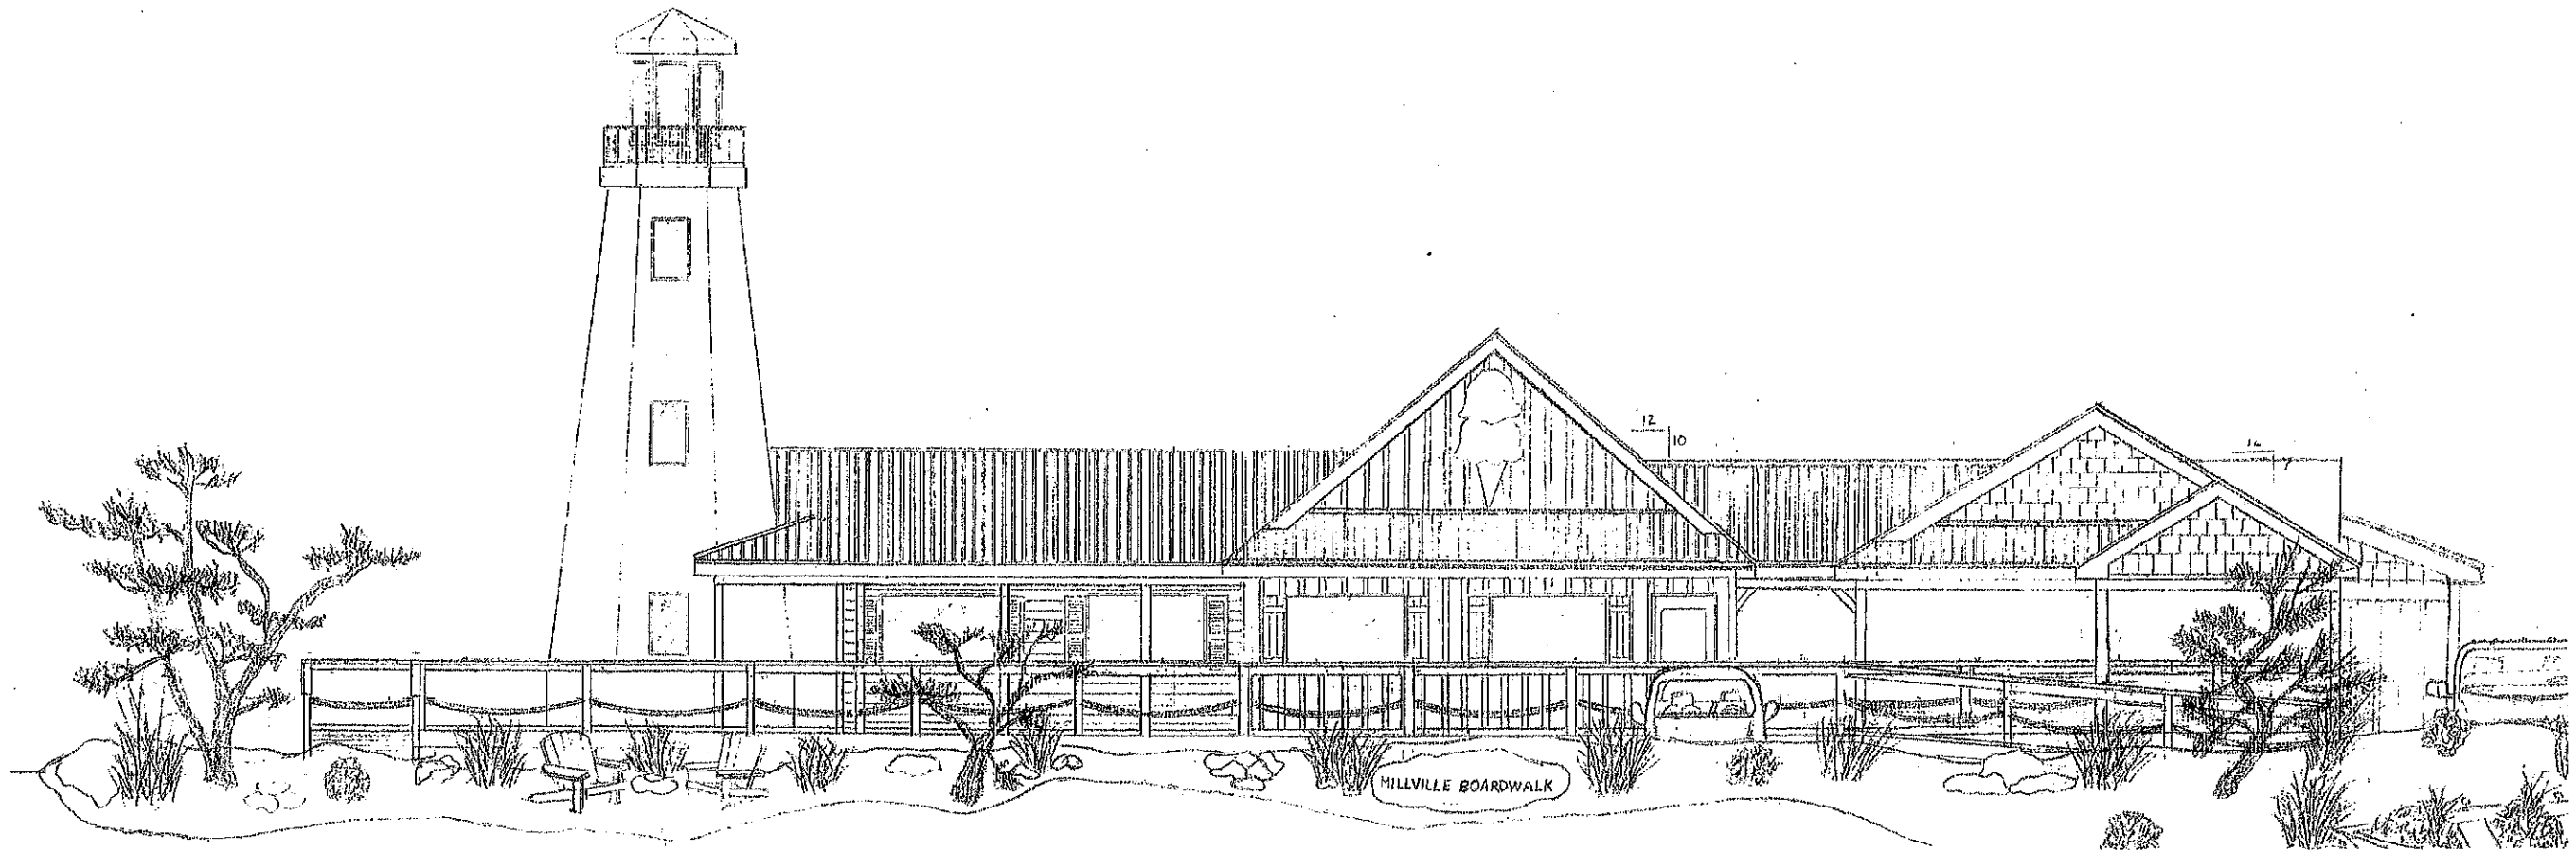


1 FRONT ELEVATION  
1/4" = 1'-0"

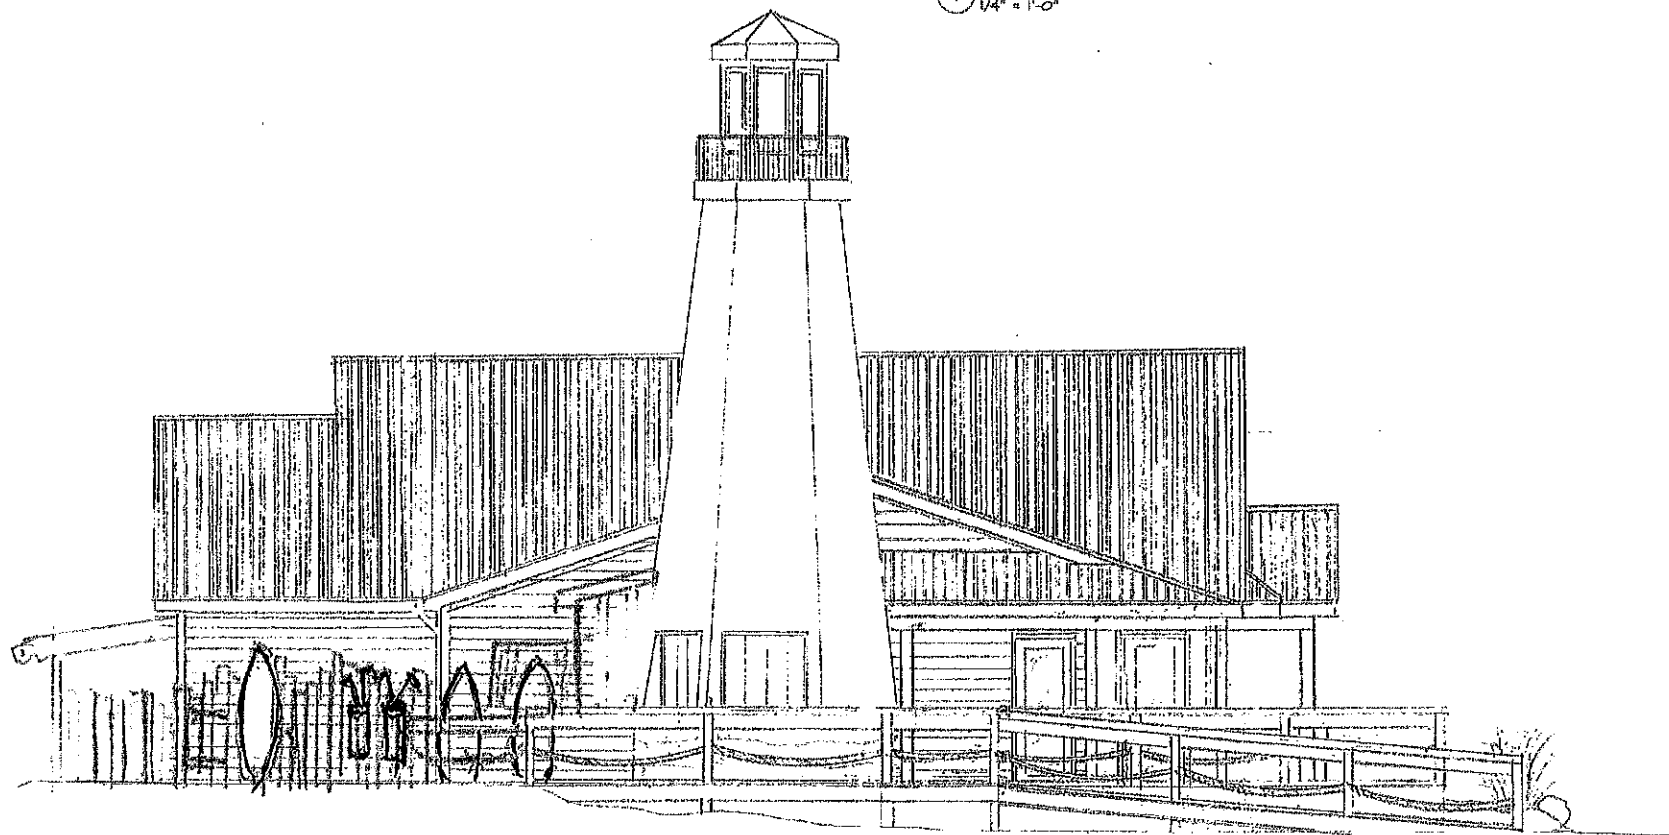

2 LEFT SIDE ELEVATION  
1/4" = 1'-0"

**W.F. HORN**  
ARCHITECT, INC.  
30886 E. SALLIE ROSS BLVD. MILTON, DELAWARE  
PHONE: 302-674-1920 302-231-3176

NEW BUILDING  
**MILLVILLE BOARDWALK LLC**  
35287 ATLANTIC AVE.  
MILLVILLE, DELAWARE

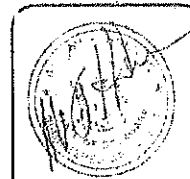

SIGNATURE OF :  
WILLIAM F. HORN, JR.  
DATE OF SIGNATURE:  
02/27/19  
DATE OF REGISTRATION:  
EXPIRATION : 1/31/20

PRINTED  
02/27/19  
PURPOSE  
FOR CONSTRUCTION


FRONT AND LEFT  
ELEVATION

THE PROFESSIONAL SERVICES OF THE ARCHITECT ARE UNDERTAKEN FOR AND ARE PERFORMED IN THE INTEREST OF MILLVILLE BOARDWALK LLC. NO CONTRACTUAL OBLIGATION IS ASSURED BY THE ARCHITECT FOR THE BENEFIT OF ANY OTHER PERSON INVOLVED IN THE PROJECT.  
THE ARCHITECT WHO SEALED, SIGNED AND DATED THIS DOCUMENT HAS NOT BEEN EMPLOYED TO FURNISH CONSTRUCTION CONTRACT ADMINISTRATION SERVICES AS DEFINED IN 24 DEL. C. 303 (C).


DESIGNED MHB  
DRAWN DC  
CHECKED WFH  
PROJ. NO. MB0219  
SCALE AS NOTED  
SHEET NUMBER

A2.1



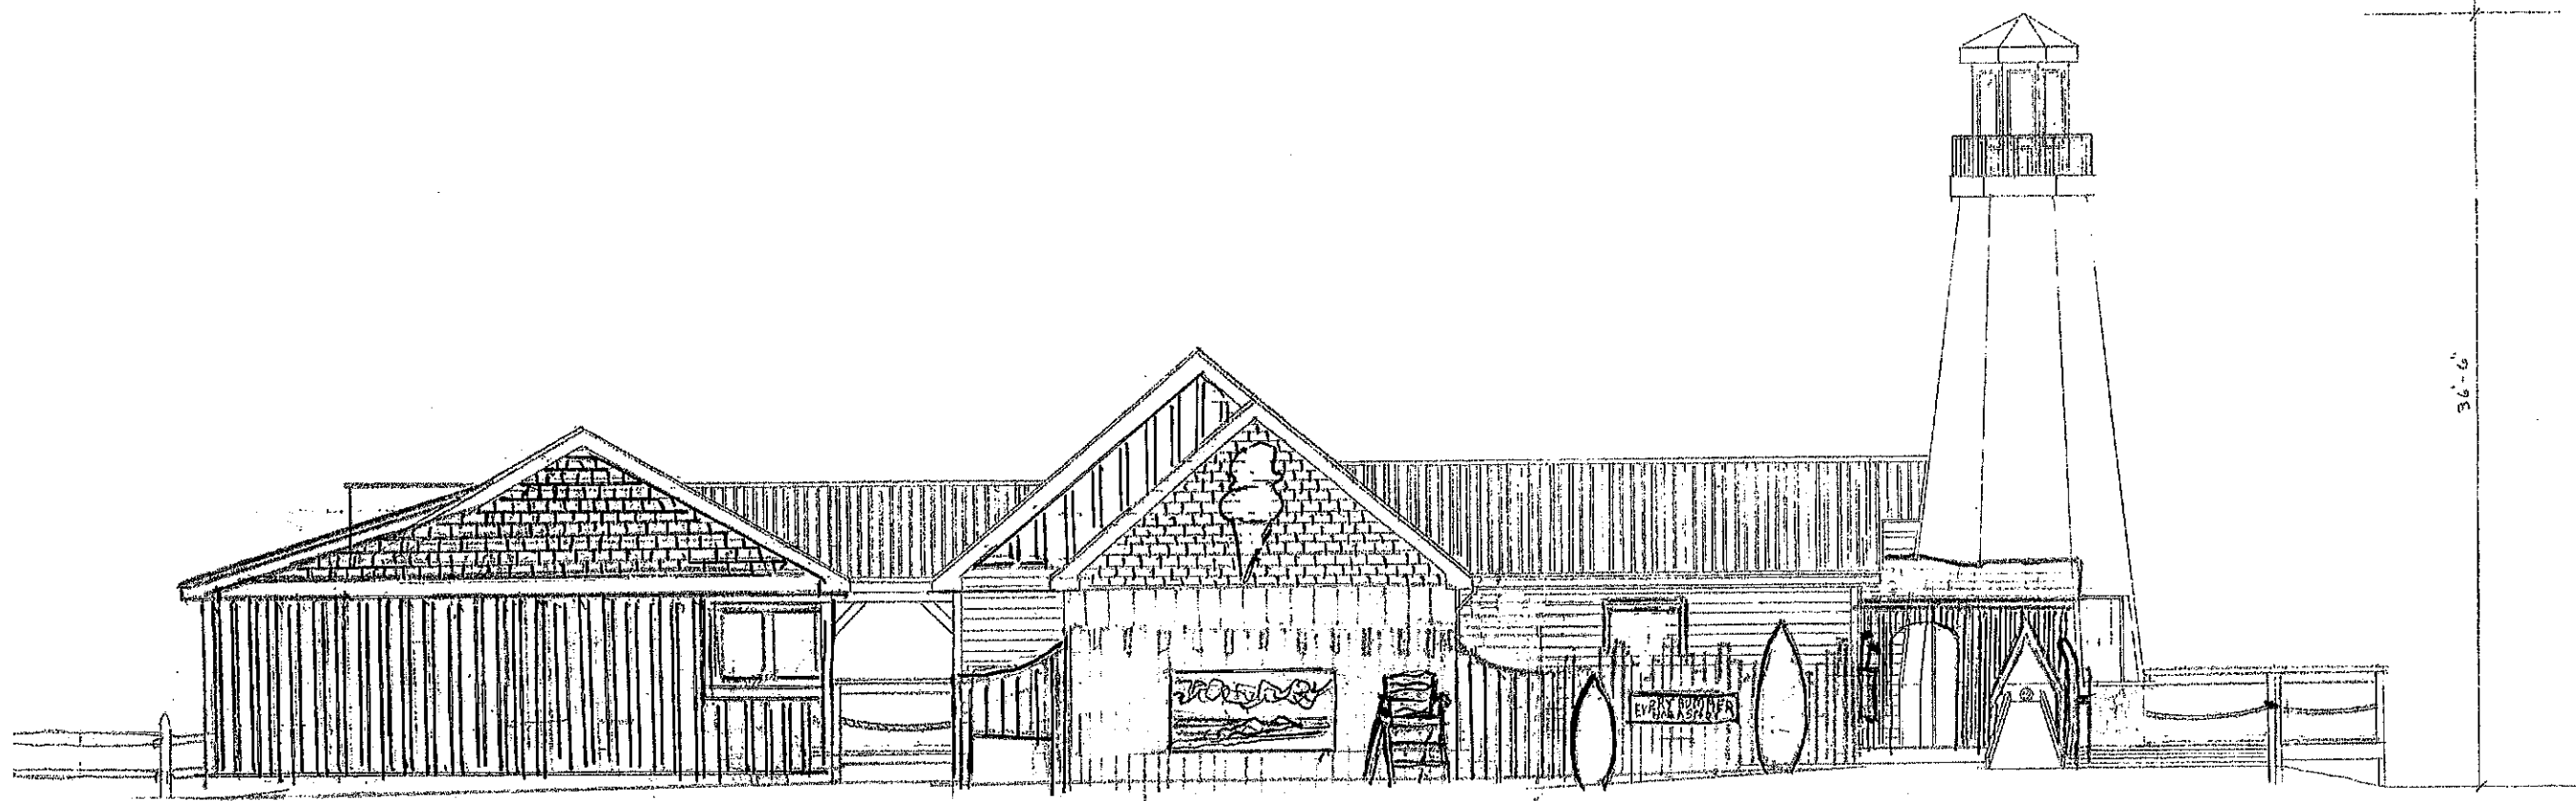

3 REAR ELEVATION  
1/4" = 1'-0"

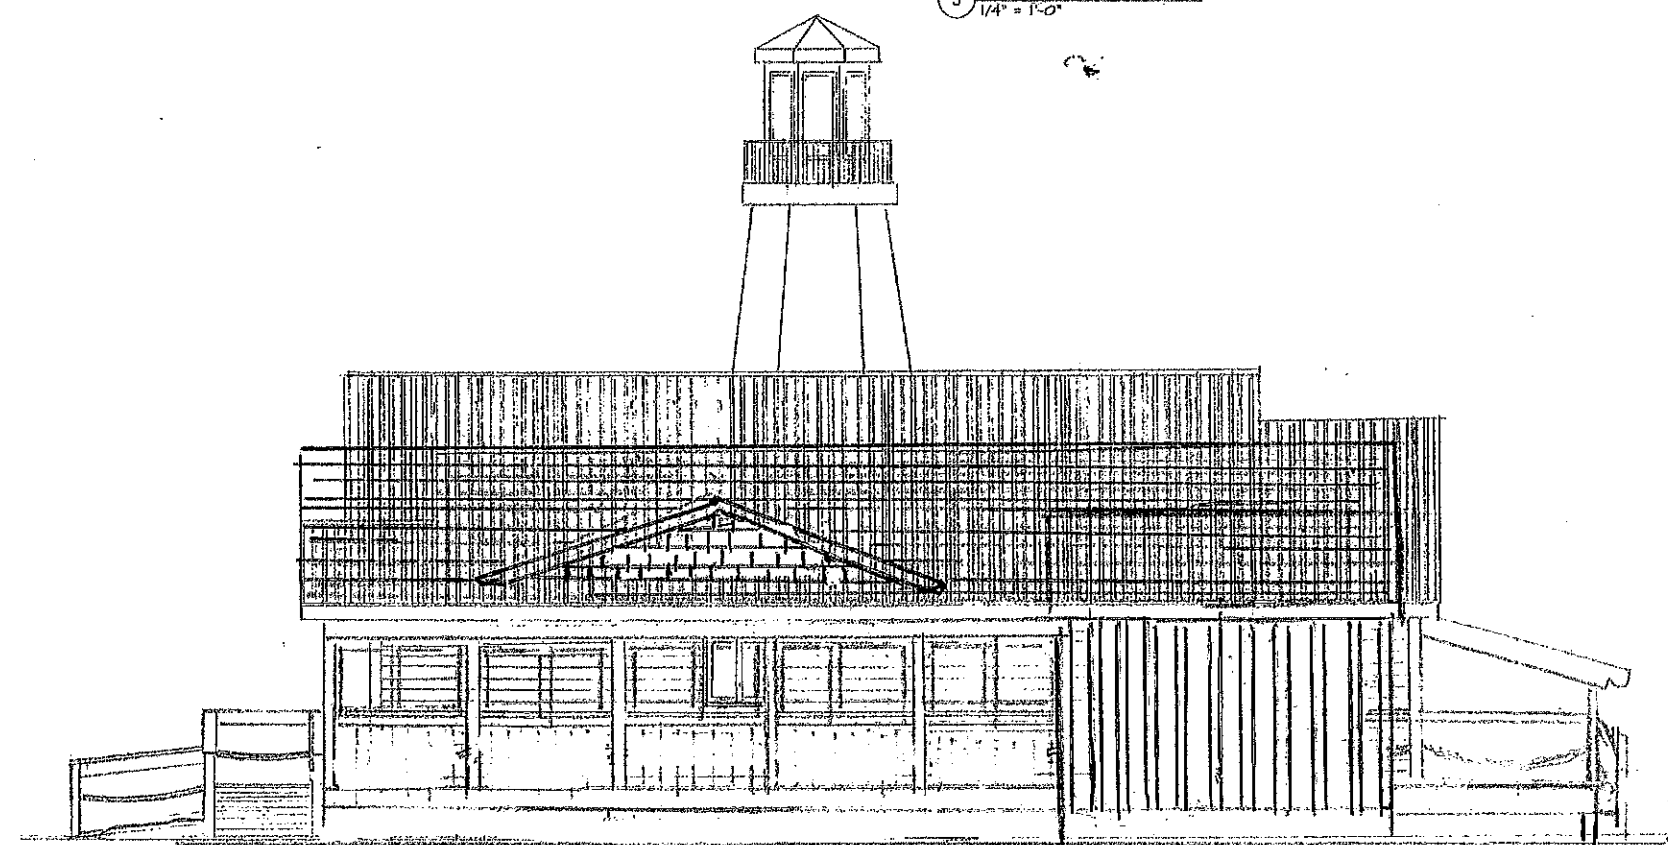

4 RIGHT SIDE ELEVATION  
1/4" = 1'-0"

**W.F. HORN**  
ARCHITECT, INC.  
MILTON, DELAWARE  
30808 E. SALLIE ROSS BEND 302-231-1620  
PHONE: 302-574-2176

NEW BUILDING  
MILLVILLE BOARDWALK LLC  
32287 ATLANTIC AVE.  
MILLVILLE, DELAWARE



SIGNATURE OF :  
WILLIAM F. HORN, JR.  
DATE OF SIGNATURE:  
02/27/19  
DATE OF REGISTRATION:  
EXPIRATION : 1/31/20


PRINTED  
02/27/19  
PURPOSE  
FOR CONSTRUCTION

REAR AND RIGHT SIDE  
ELEVATION


THE PROFESSIONAL SERVICES OF THE ARCHITECT ARE UNDERTAKEN FOR AND ARE PERFORMED IN THE INTEREST OF MILLVILLE BOARDWALK LLC. NO CONTRACTUAL OBLIGATION IS ASSUMED BY THE ARCHITECT FOR THE BENEFIT OF ANY OTHER PERSON INVOLVED IN THE PROJECT.  
THE ARCHITECT WHO SEALED, SIGNED AND DATED THIS DOCUMENT HAS NOT BEEN EMPLOYED TO FURNISH CONSTRUCTION CONTRACT ADMINISTRATION SERVICES AS DEFINED IN 24 DEL. C. 303 (C).

DESIGNED MHB  
DRAWN DC  
CHECKED WFH  
PROJ. NO. MB0219  
SCALE AS NOTED  
SHEET NUMBER  
A2.2




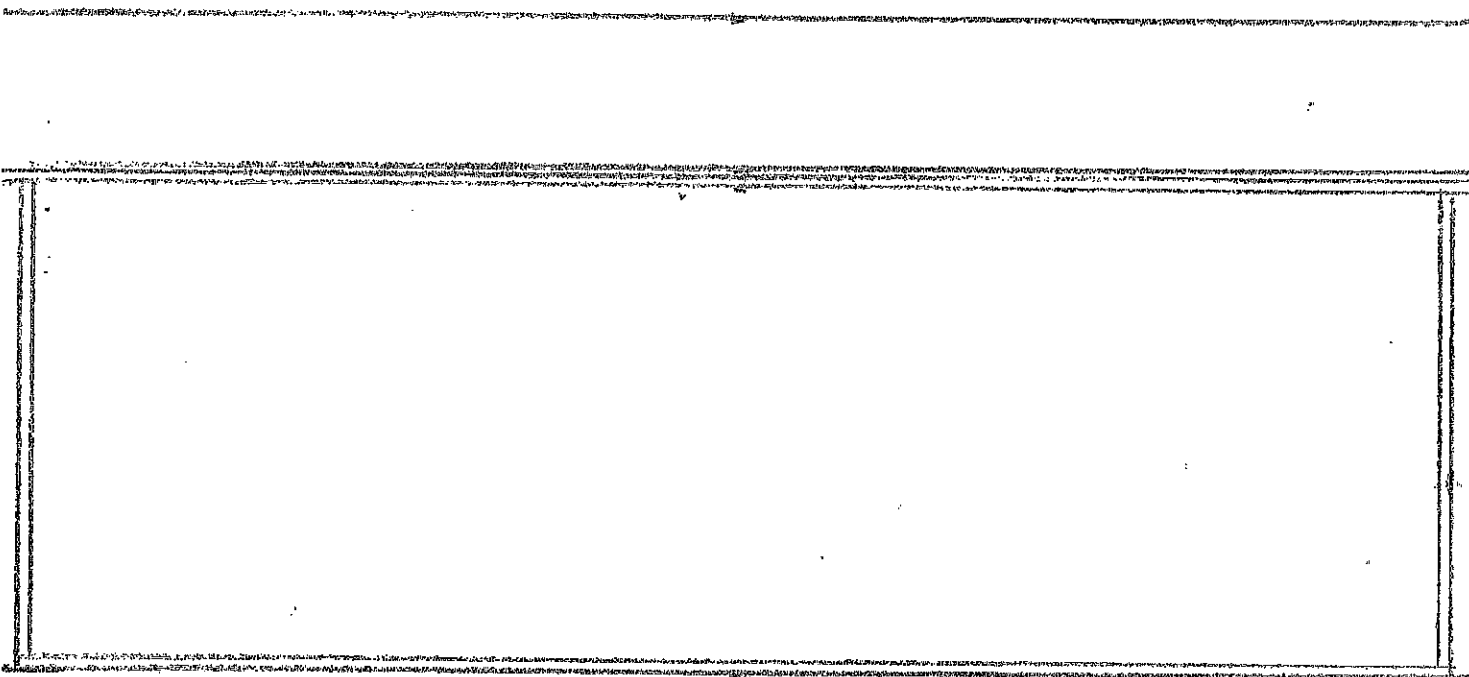


REAR ELEVATION

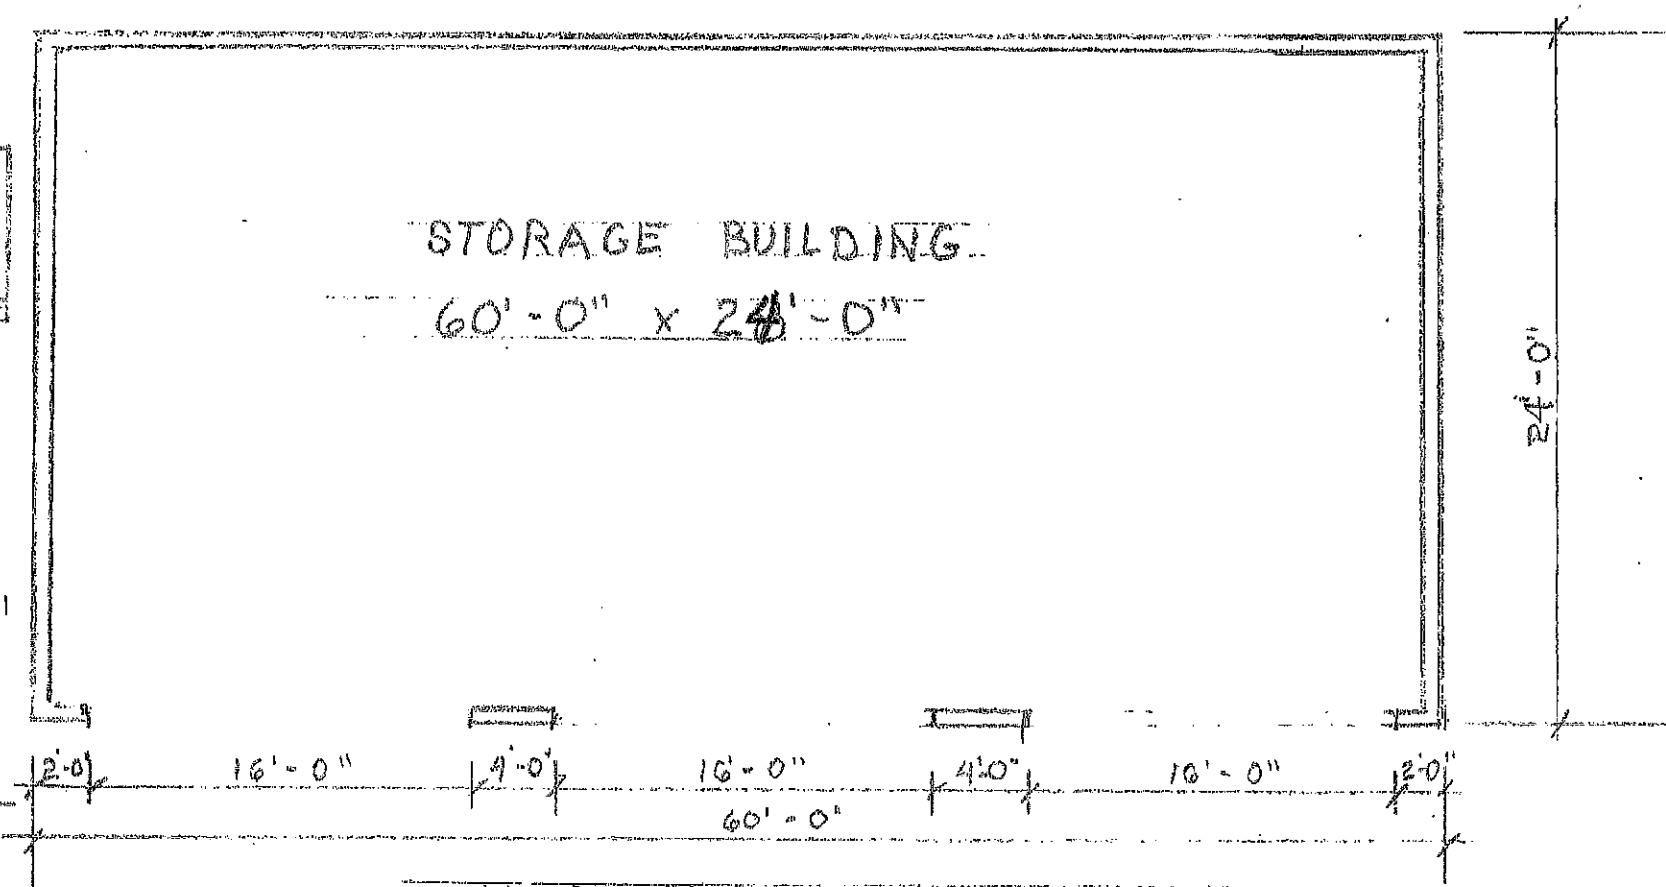

FLOOR PLAN

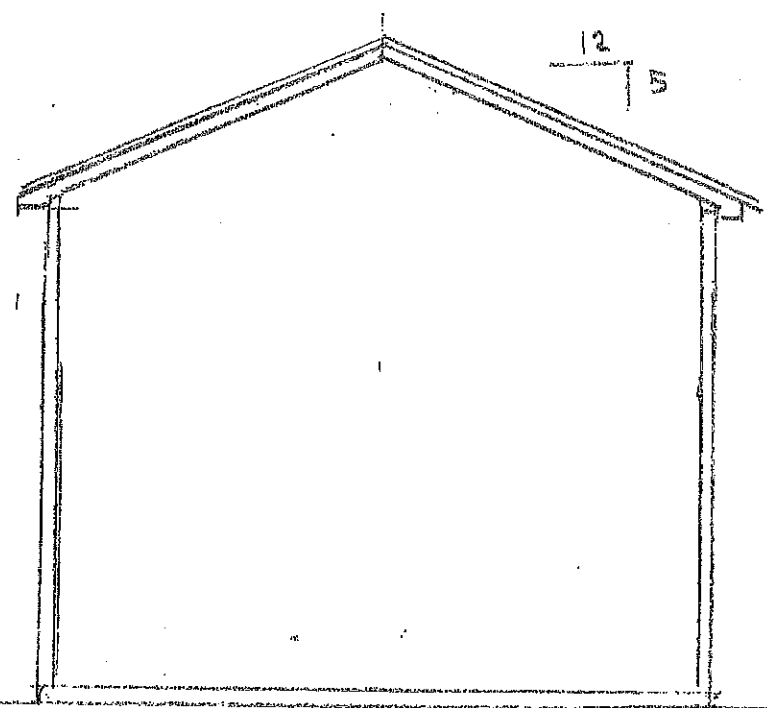

SIDE ELEVATION

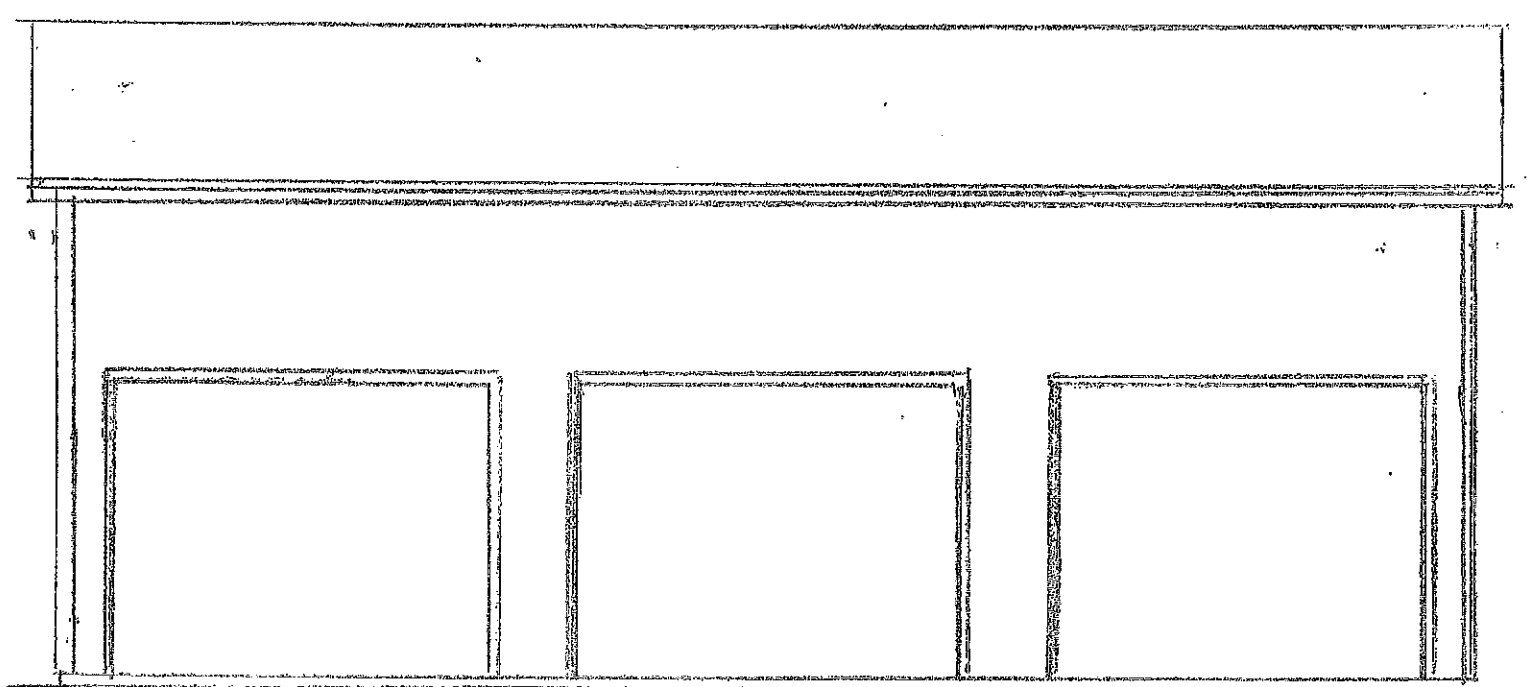

FRONT ELEVATION







12X20 Storage  
Shed Plans Free

12X16  
Shed Plans

12 X 20 Shed Plans

12X12  
Shed Plans

10X14  
Shed Plans

10 X 12 Shed Plans  
Free

**12 x 20 Gable Shed Plans**  
Design: 0011220

**Features:**

- 12' door x 20' wide
- 1" x 4" vinyl panel
- 1" x 4" vinyl wall
- 1" x 4" vinyl gable ends



**Plans include:**

- Complete set of plans
- Step-by-step instructions
- Detailed drawings
- Safety and helpful tips


**Assembly and safety tips:**

- First:** Read all instructions thoroughly before you begin.
- Building Codes:** Our buildings are designed to meet local and national IBC codes and are constructed to the code for this area. Complete construction drawings will be provided.
- Cutting Pieces:** There is an AC beam to walling and "beams level out door". Take your time measuring, cutting the pieces will go together much more easily if the cuts are accurate, square and clean.
- Check All Points:** Lay out all the pieces to be sure the dimensions before assembling them together.
- Assemble:** required hardware is necessary in Florida, FL and some other jurisdictions.
- Experience is very important:** Please use common sense and 50% judgement throughout the assembly to ensure all components fit together.
- Check Foundation:** Make sure you are building on the correct site foundation for your building.
- Safety:** As with any construction project, use common sense and safety when building. Please read safety manual.


**12 x 20 Gable Shed Plans**

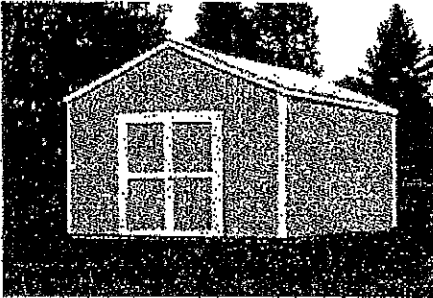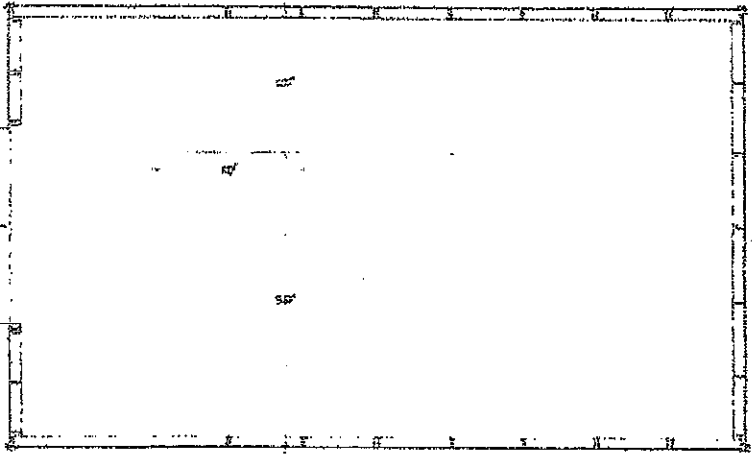**Front Elevation**

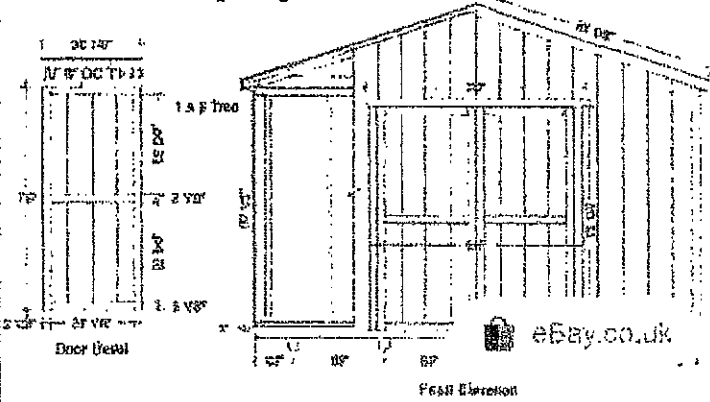

**Side Elevation**

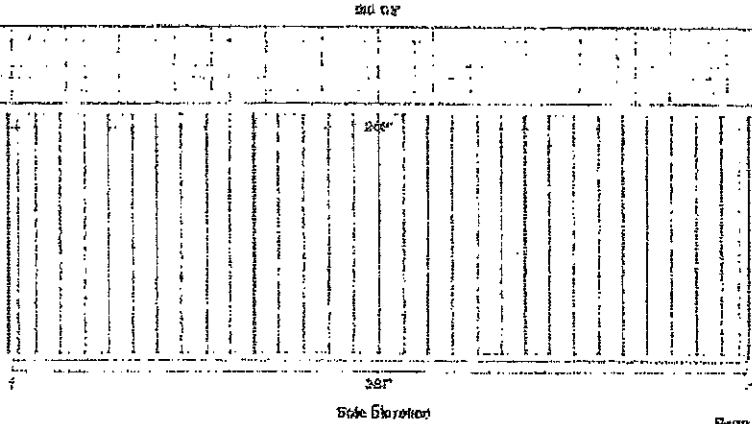

Page 1 of 8

Visual Search

Save

View image

More

### 12x20 Gable Storage Shed Plans, Buy It Now Get It Fast! | eBay

eBay.co.uk | 437 x 279 jpeg | 4 yrs ago

Visit site

Pages

Image sizes

image may be subject to copyright

### Storage Sheds - Save On Storage Sheds - Free Delivery in Your Area.\*

<https://hdsupplysolutions.com/hd-supply/storage>

**Shop Now & Save On A Wide Selection. Get Free Next Day Delivery\*. Get Your Supplies From The Industry Leader In Facility Maintenance. Shop Today!**

Jobsite Delivery · 100,000+ Products Online · Quick Pick Up Service

