





ORTHO VIEW
NOT TO SCALE

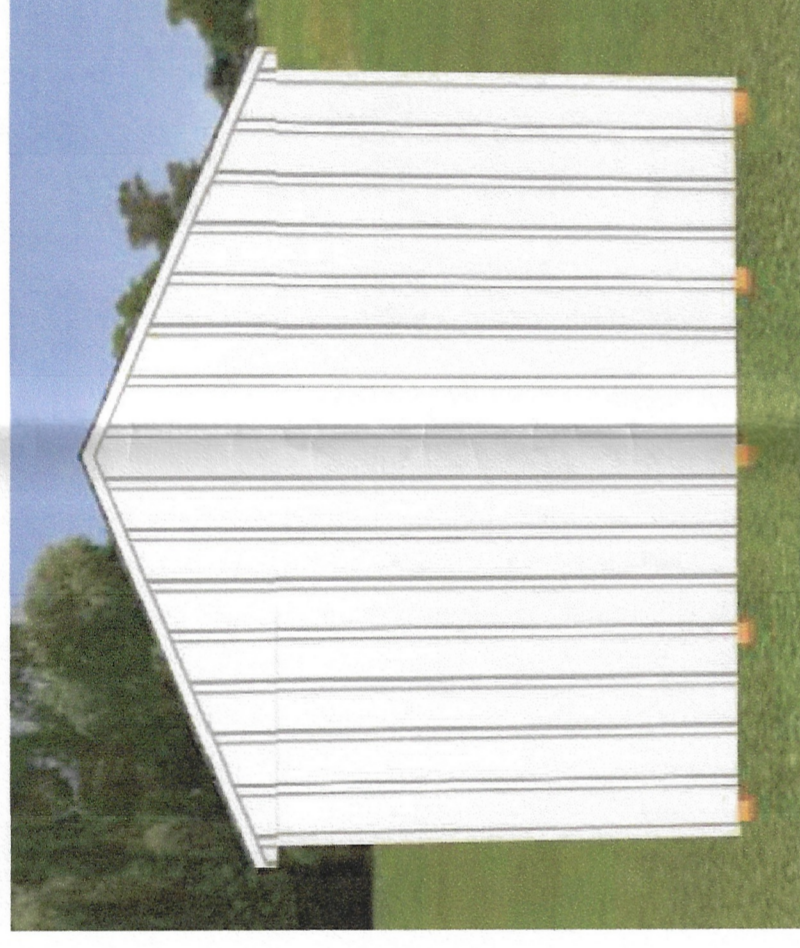


SIDE ELEVATION
NOT TO SCALE

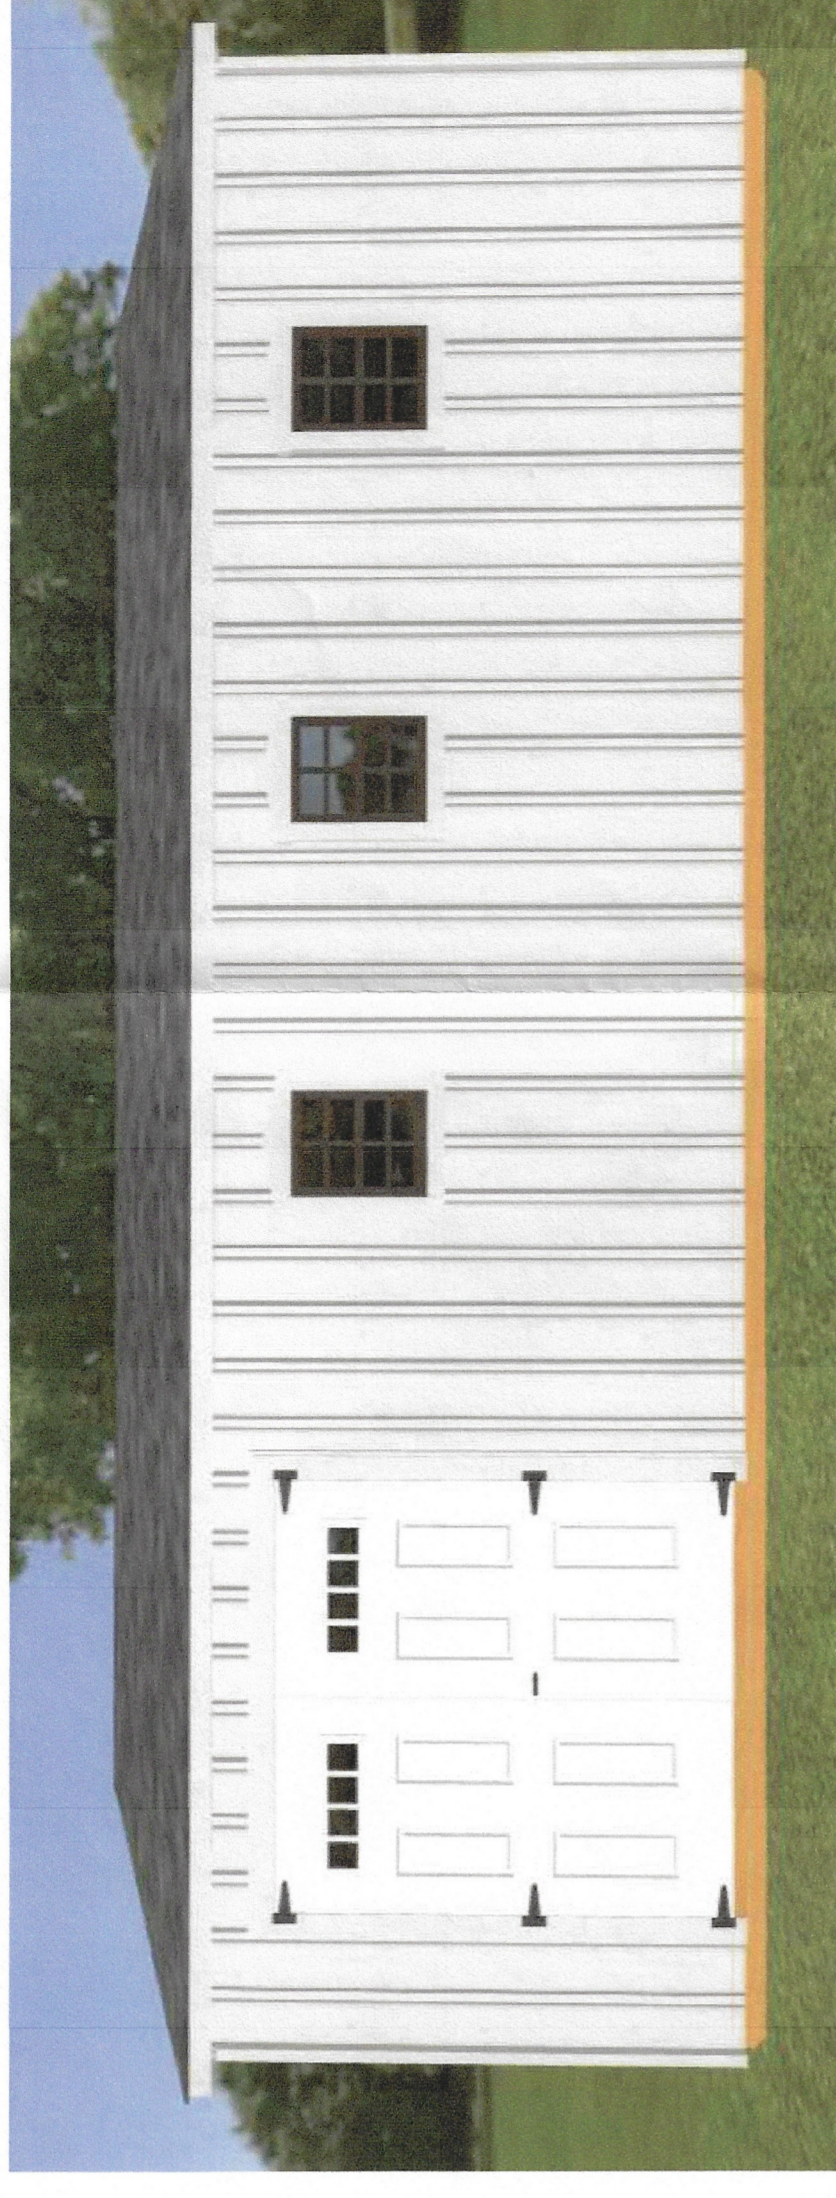


SHED FRONT ELEVATION
NOT TO SCALE

- PROPOSED SHED ACCESSORY BUILDING
- BOARD AND BATTEN SIDING TO MATCH EXISTING BUILDINGS.
 - APPROXIMATELY 17' X 28' FOOTPRINT, ONE STORY HEIGHT.
 - SHED TO BE USED FOR FORKLIFT STORAGE AND OTHER EQUIPMENT/ SUPPLIES STORAGE.


NOTE: PICTURES SHOWN ARE FOR ILLUSTRATIVE PURPOSES AND MAY NOT ACCURATELY DEPICT FINAL SHED APPEARANCE OR CONFIGURATION.

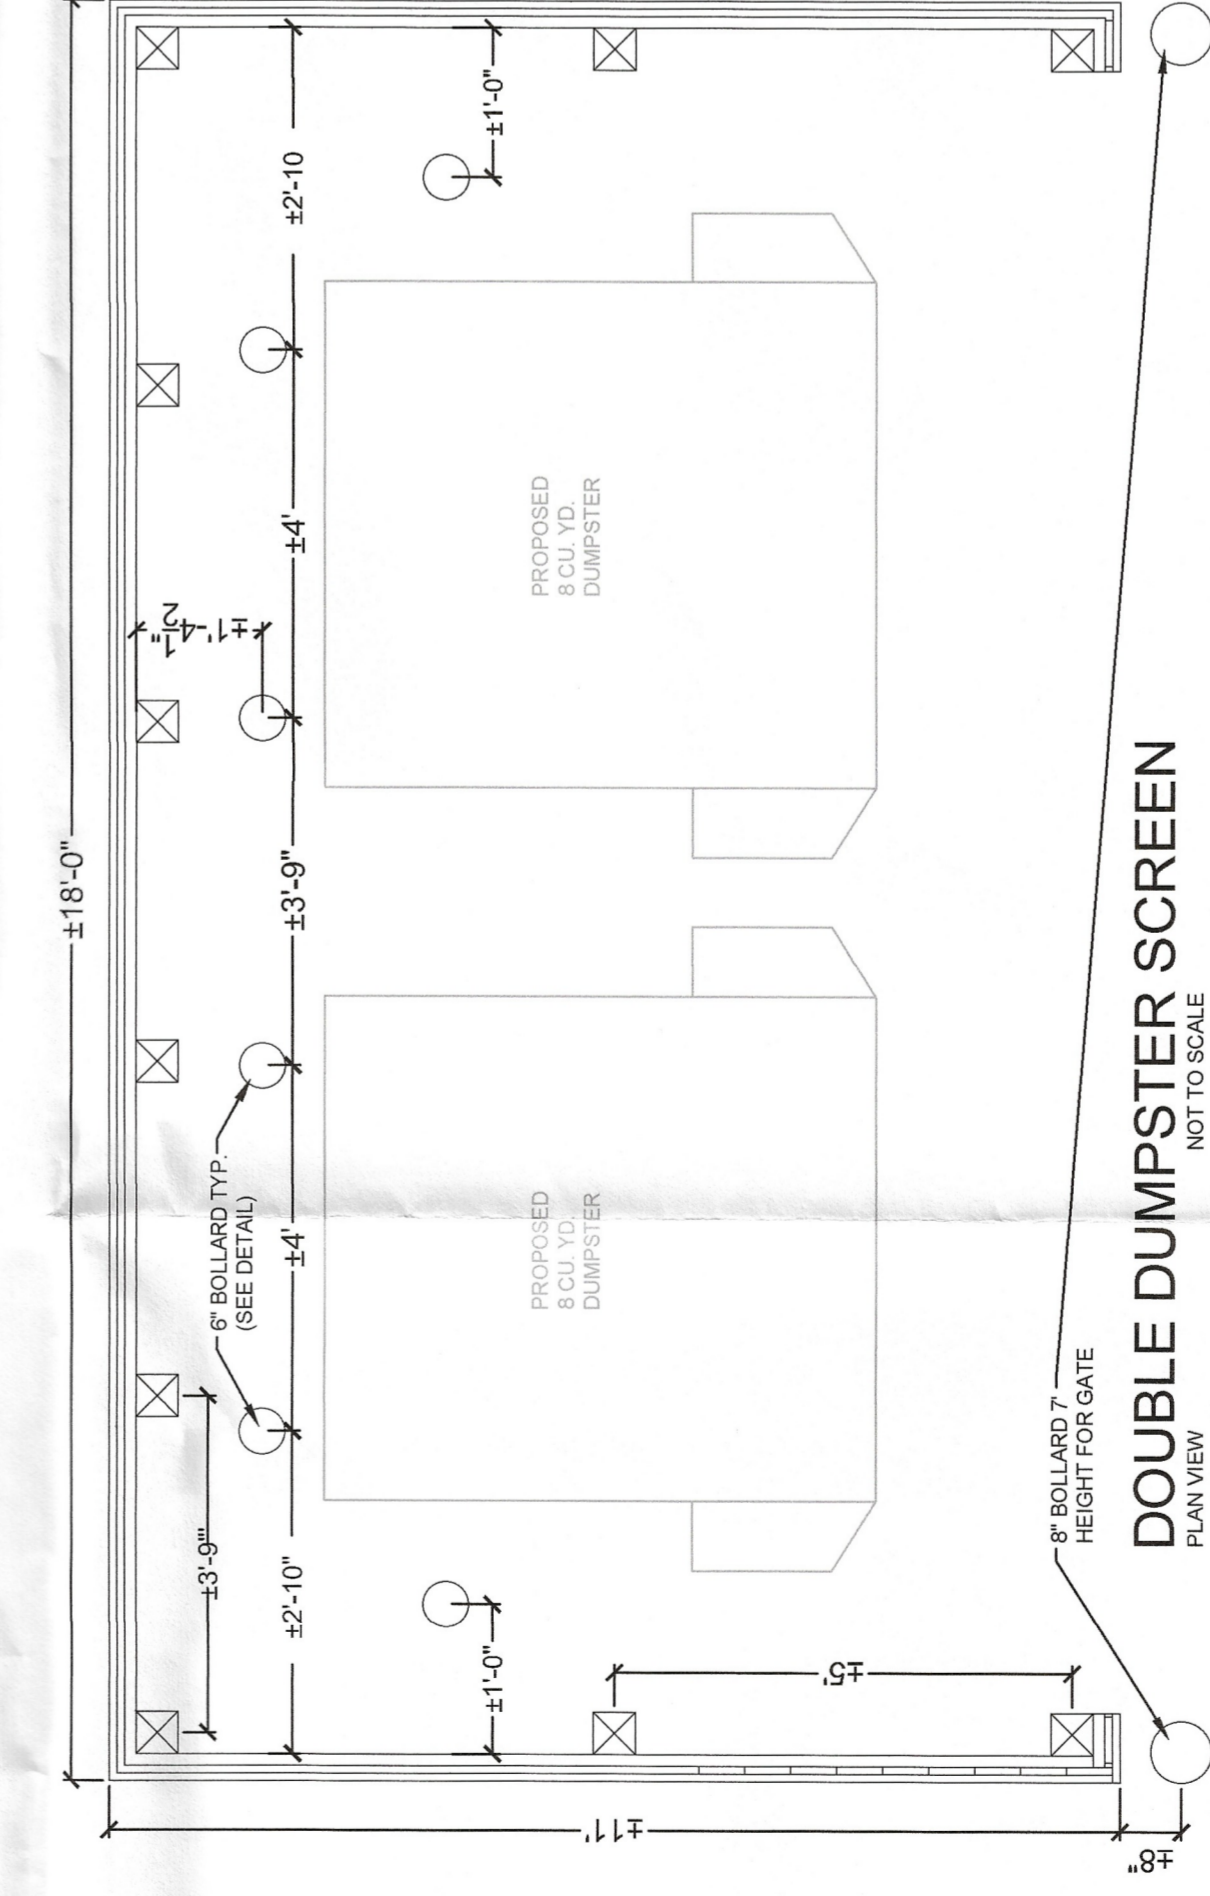

DOUBLE DUMPSTER SCREEN
NOT TO SCALE
PLAN VIEW

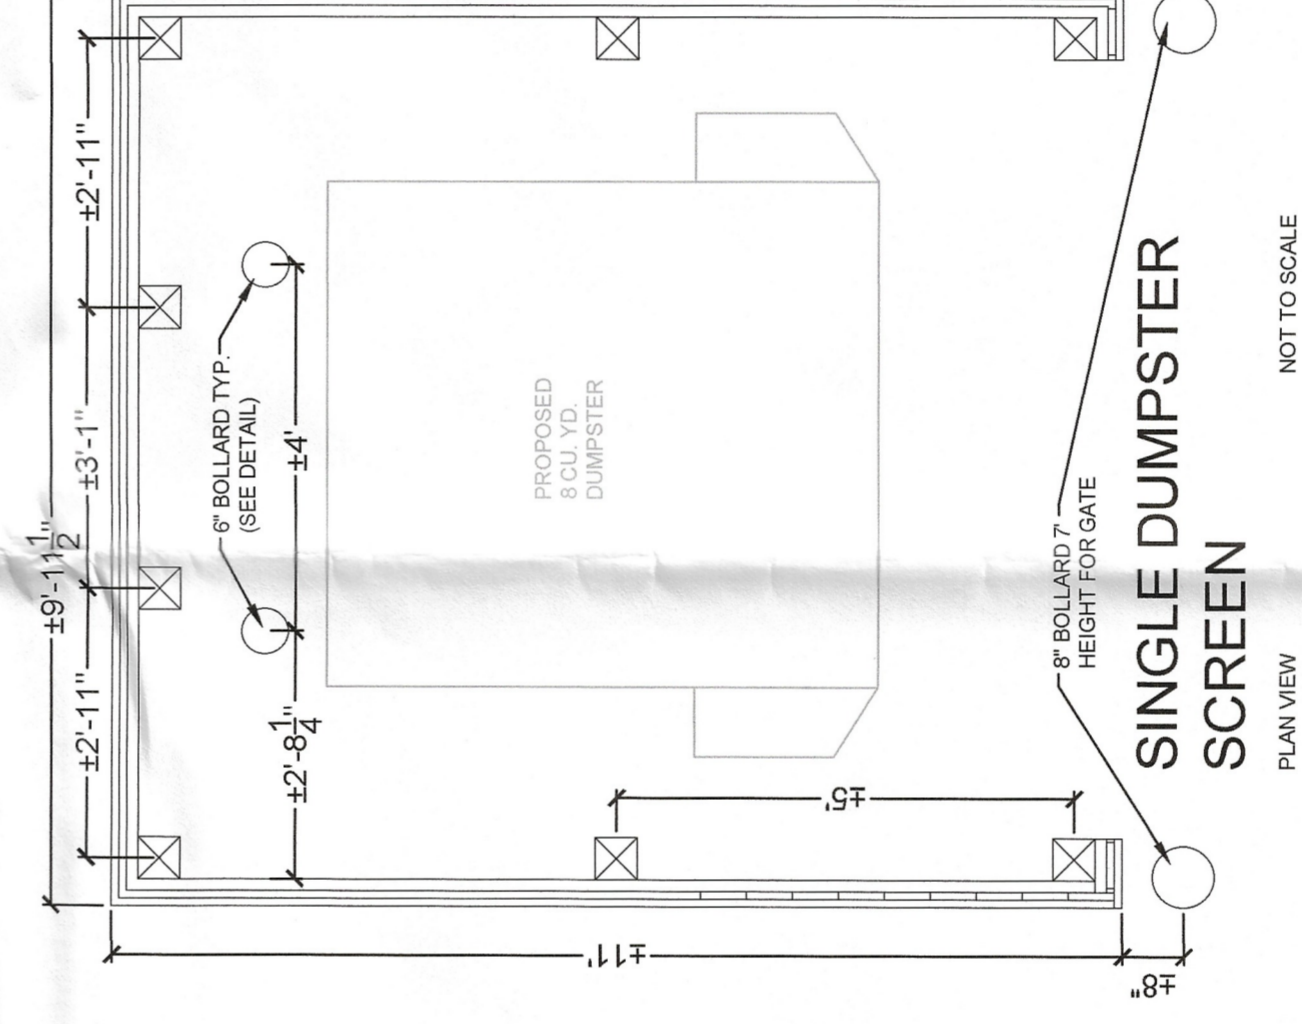


SINGLE DUMPSTER SCREEN
NOT TO SCALE
PLAN VIEW

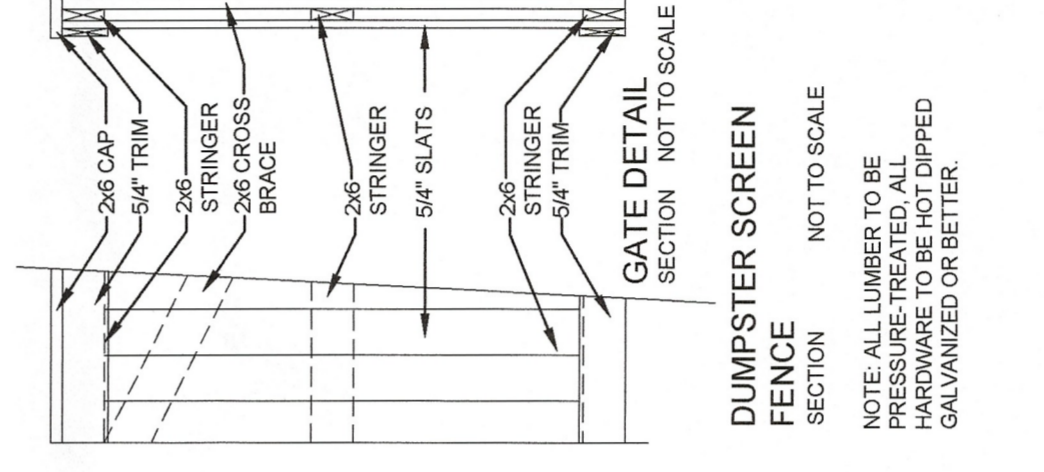


DUMPSTER SCREEN FENCE
SECTION NOT TO SCALE


NOTE: ALL LUMBER TO BE GALVANIZED OR GALVANIZED OR BETTER.

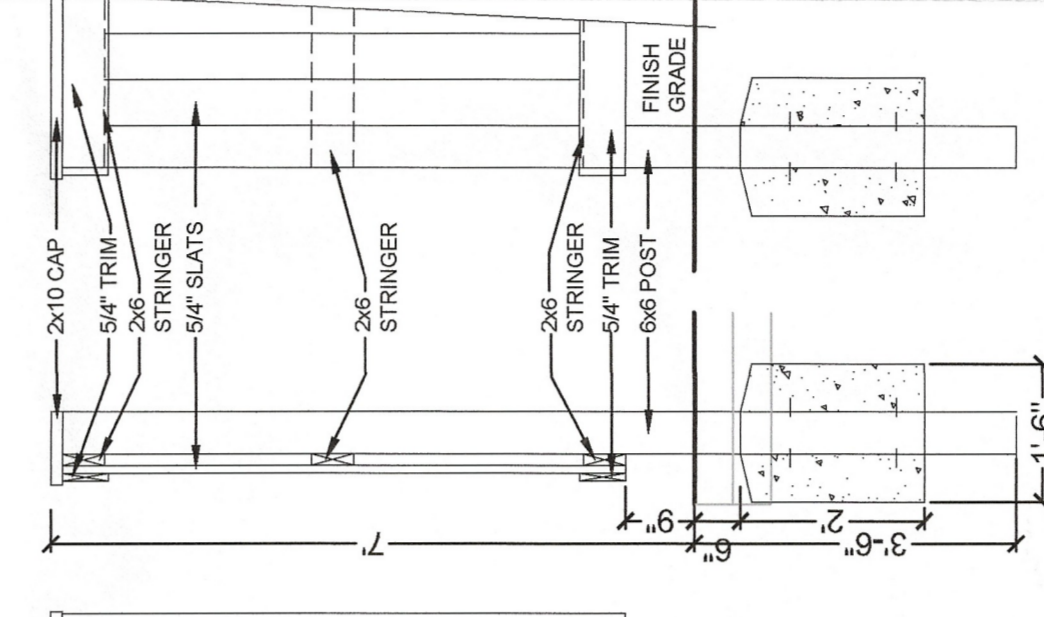


GATE DETAIL
SECTION NOT TO SCALE

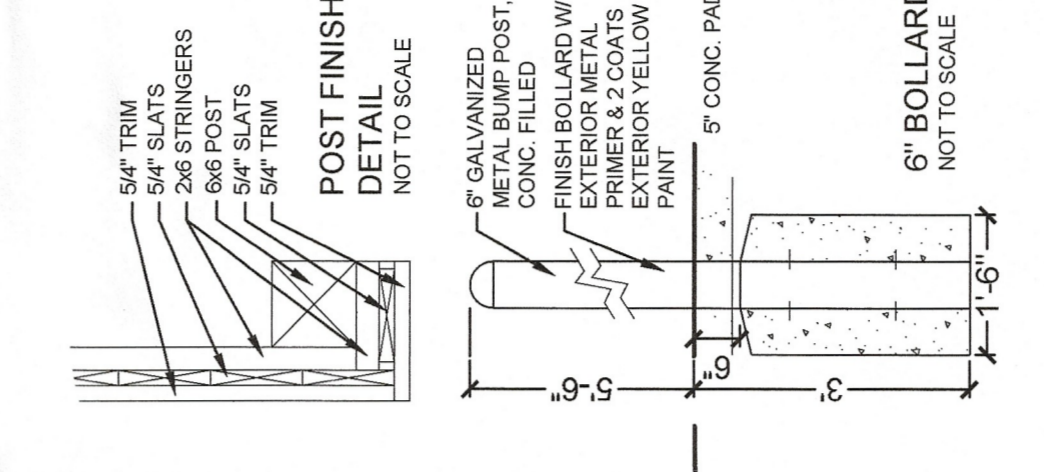


POST FINISH DETAIL
NOT TO SCALE

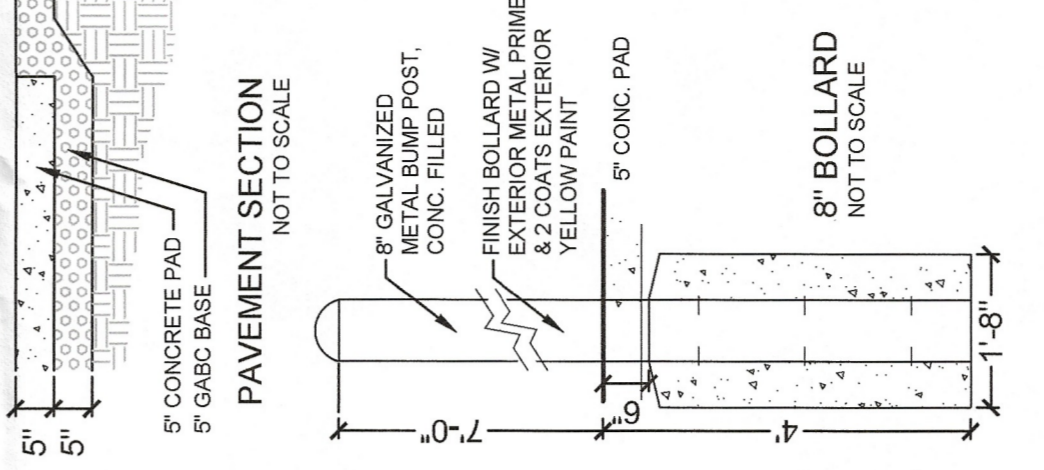

PAVEMENT SECTION
NOT TO SCALE

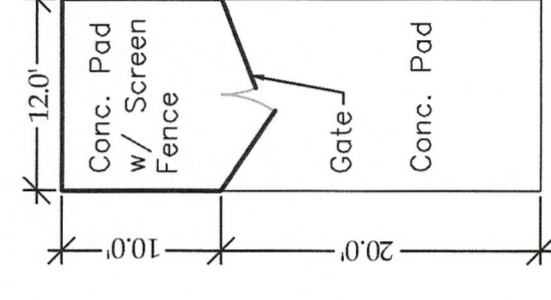


CONCRETE PAD
NOT TO SCALE

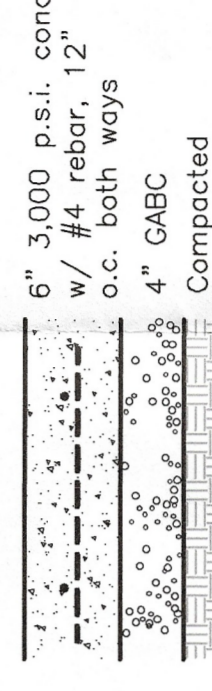

TYPICAL PAVING
NOT TO SCALE



SITE DETAILS
FOR
TIMBK TULIC ATLANTIC AUTO
REPAIR & RESTAURANT
T.M.#13-12-00-352.00
SUSSEX COUNTY, DELAWARE

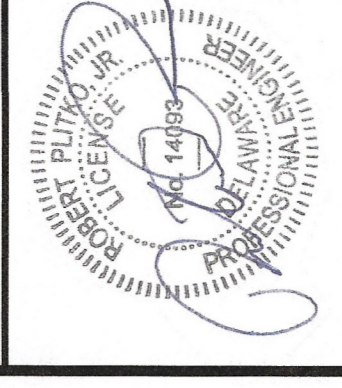

Scale:
Designed:
Planned:
Drawn: 6/30/23
Approved: RP
Sheet No. 2 OF 2

REVISIONS	DATE	DESCRIPTION
1	10/23/23	PLANNING COMMISSION COMMENTS

PLTKO, LLC

53 ATLANTIC AVE., STE 3
OCEAN VIEW, DE 19970
Phone (302)-222-2075