


GARAGE BUILDING (10 BAY)
SCALE: 3/16" = 1'-0"

2

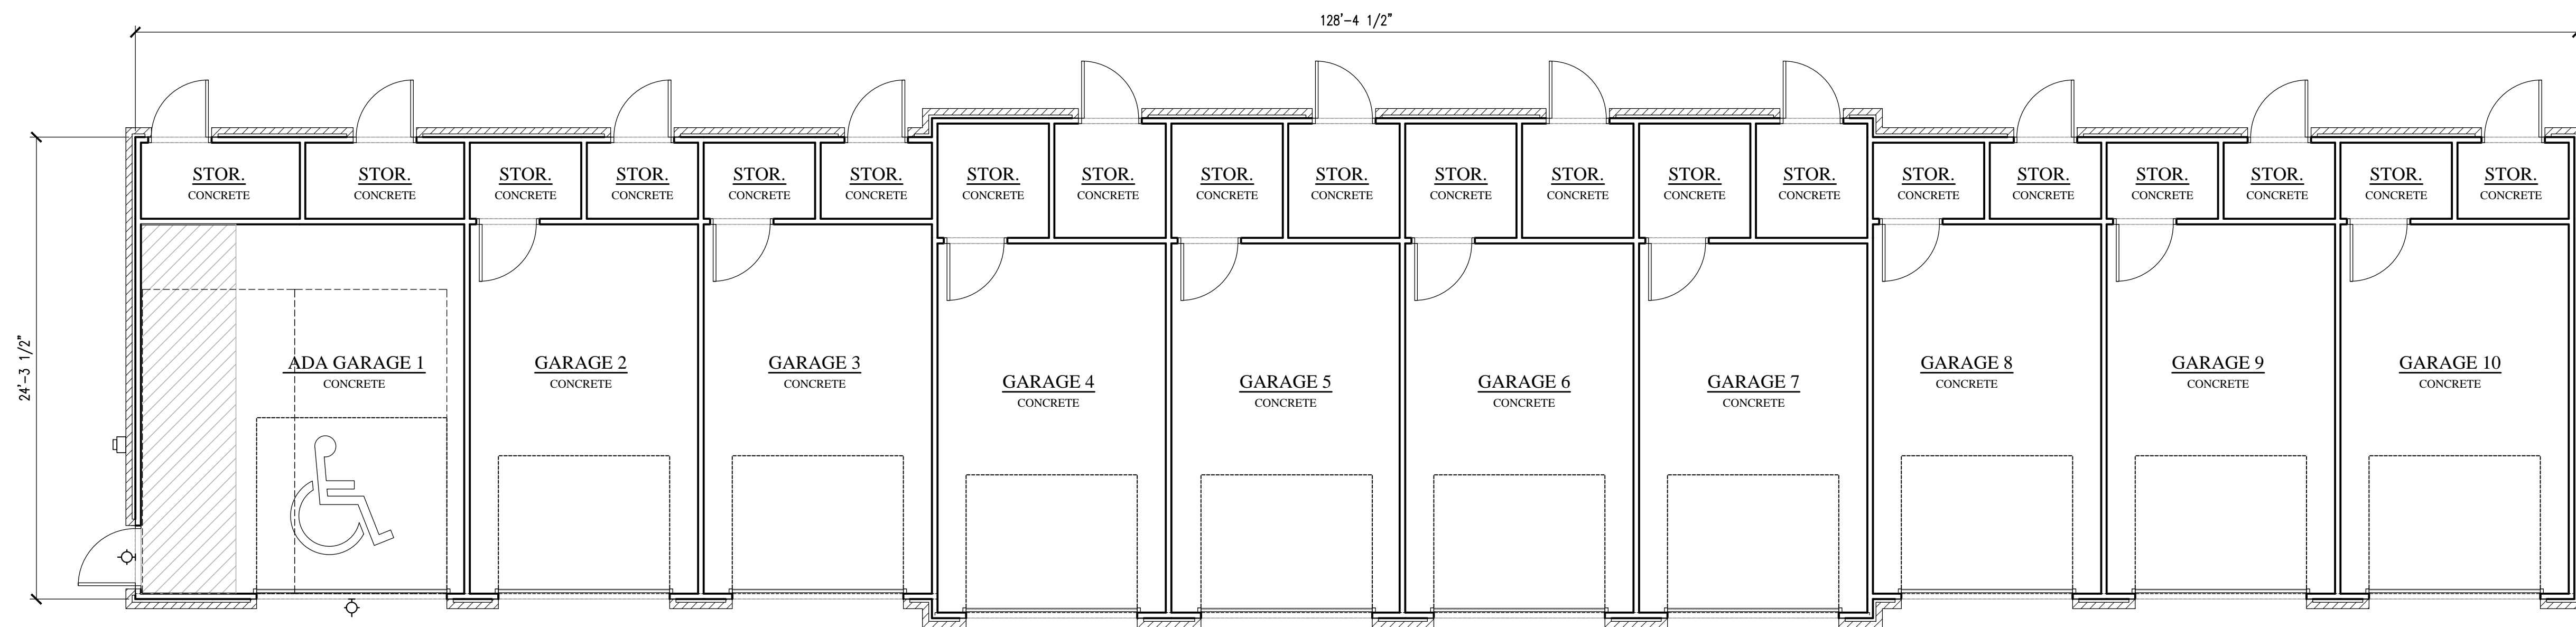

GARAGE BUILDING (10 BAY HC)
SCALE: 3/16" = 1'-0"

1

NOT FOR CONSTRUCTION

FOR REVIEW ONLY

PROJECT:	21215	DATE
ISSUE:	CLIENT REVIEW	12.10.2021
REVISIONS:		
DRAWN BY:		
CHECKED BY:		
CONTENT:	GARAGE PLANS 10 CAR	



DHI Communities
 a D.R. Horton Company
Tupelo Sands Residential Community
 Town of Millville, DE



JDAVIS
 510 South Wilmington St. | Raleigh, NC 27601 | tel 919.835.1500
 1518 Walnut St. Suite 1308 | Philadelphia, PA 19102 | tel 215.545.0121

©2021 JDAVIS ARCHITECTS EXPRESSLY RESERVES ITS COMMON LAW COPYRIGHT AND OTHER PROPERTY RIGHTS IN THESE PLANS. THESE PLANS ARE NOT TO BE REPRODUCED, CHANGED OR COPIED IN ANY FORM OR MANNER WHATSOEVER, NOR ARE THEY TO BE ASSIGNED TO ANY THIRD PARTY WITHOUT FIRST OBTAINING THE EXPRESSED WRITTEN PERMISSION AND CONSENT OF JDAVIS ARCHITECTS, PLLC.