


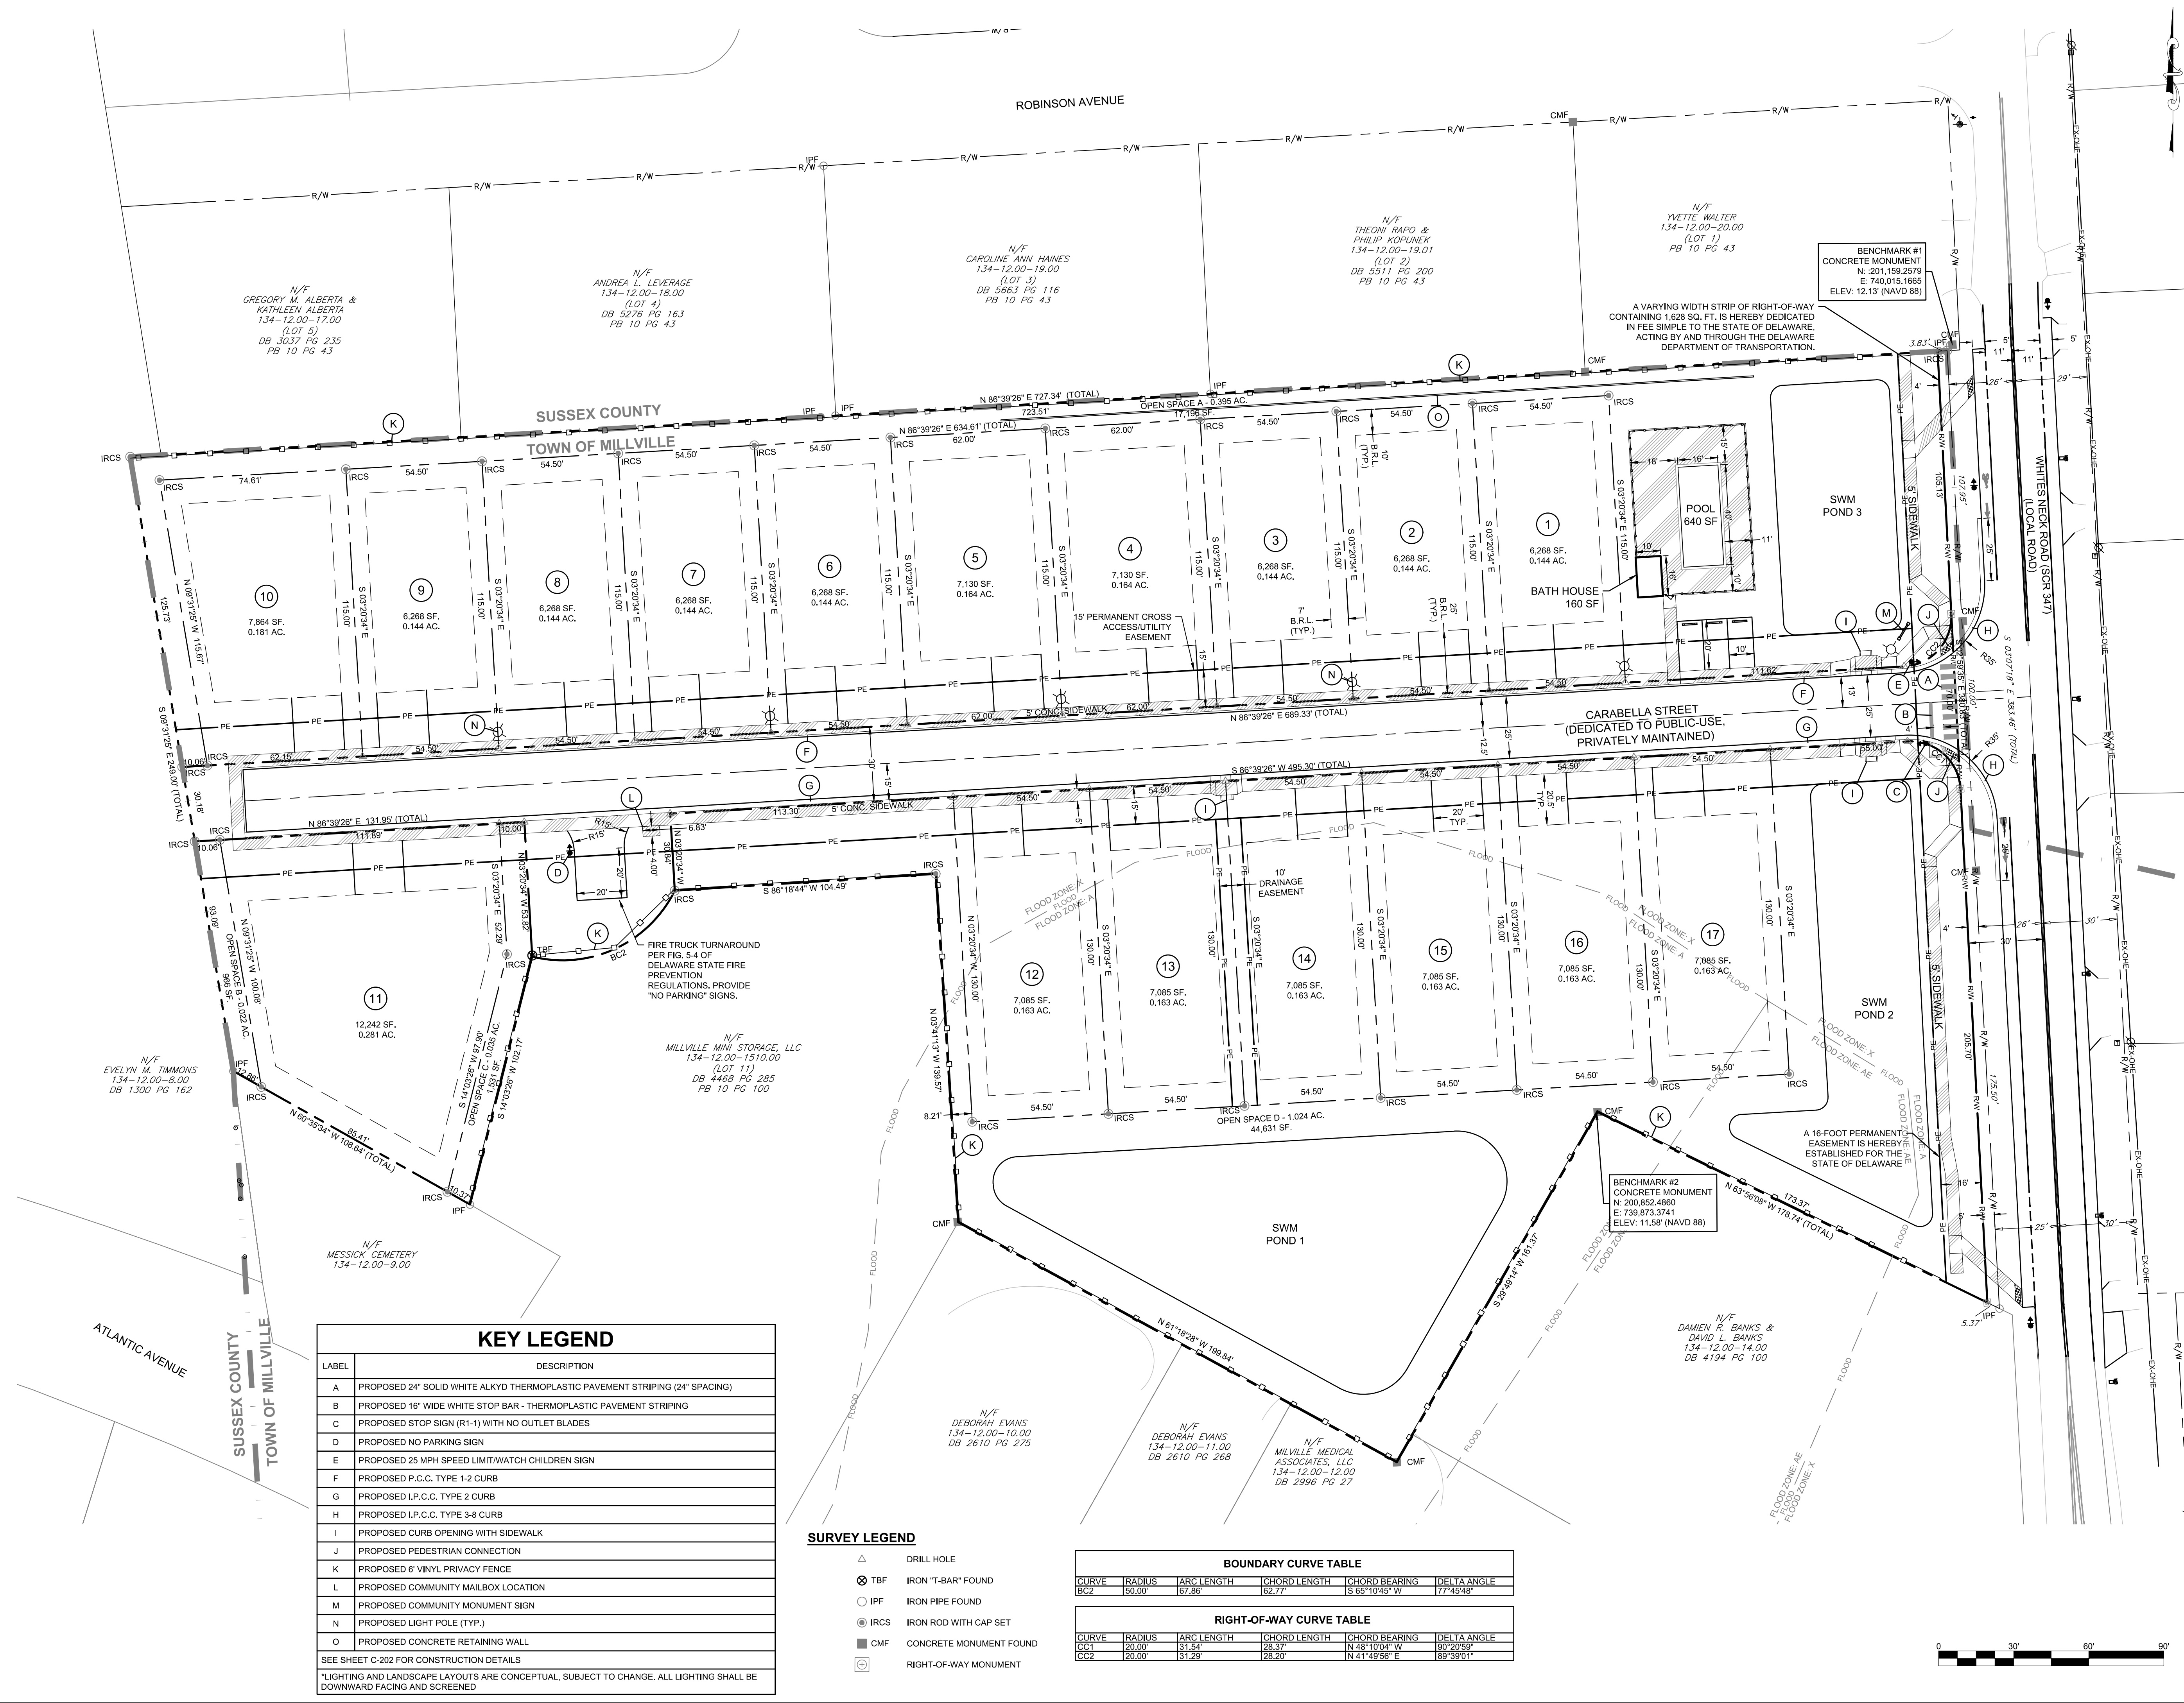

REVISION	DATE	BY	DESCRIPTION
06/04/2026	SCD, TUI, SCE	TOWN OF MILLVILLE	

Date: JANUARY, 2026
Scale: 1" = 30'
Dwn.By: TCB
Proj.No.: 3738A005