
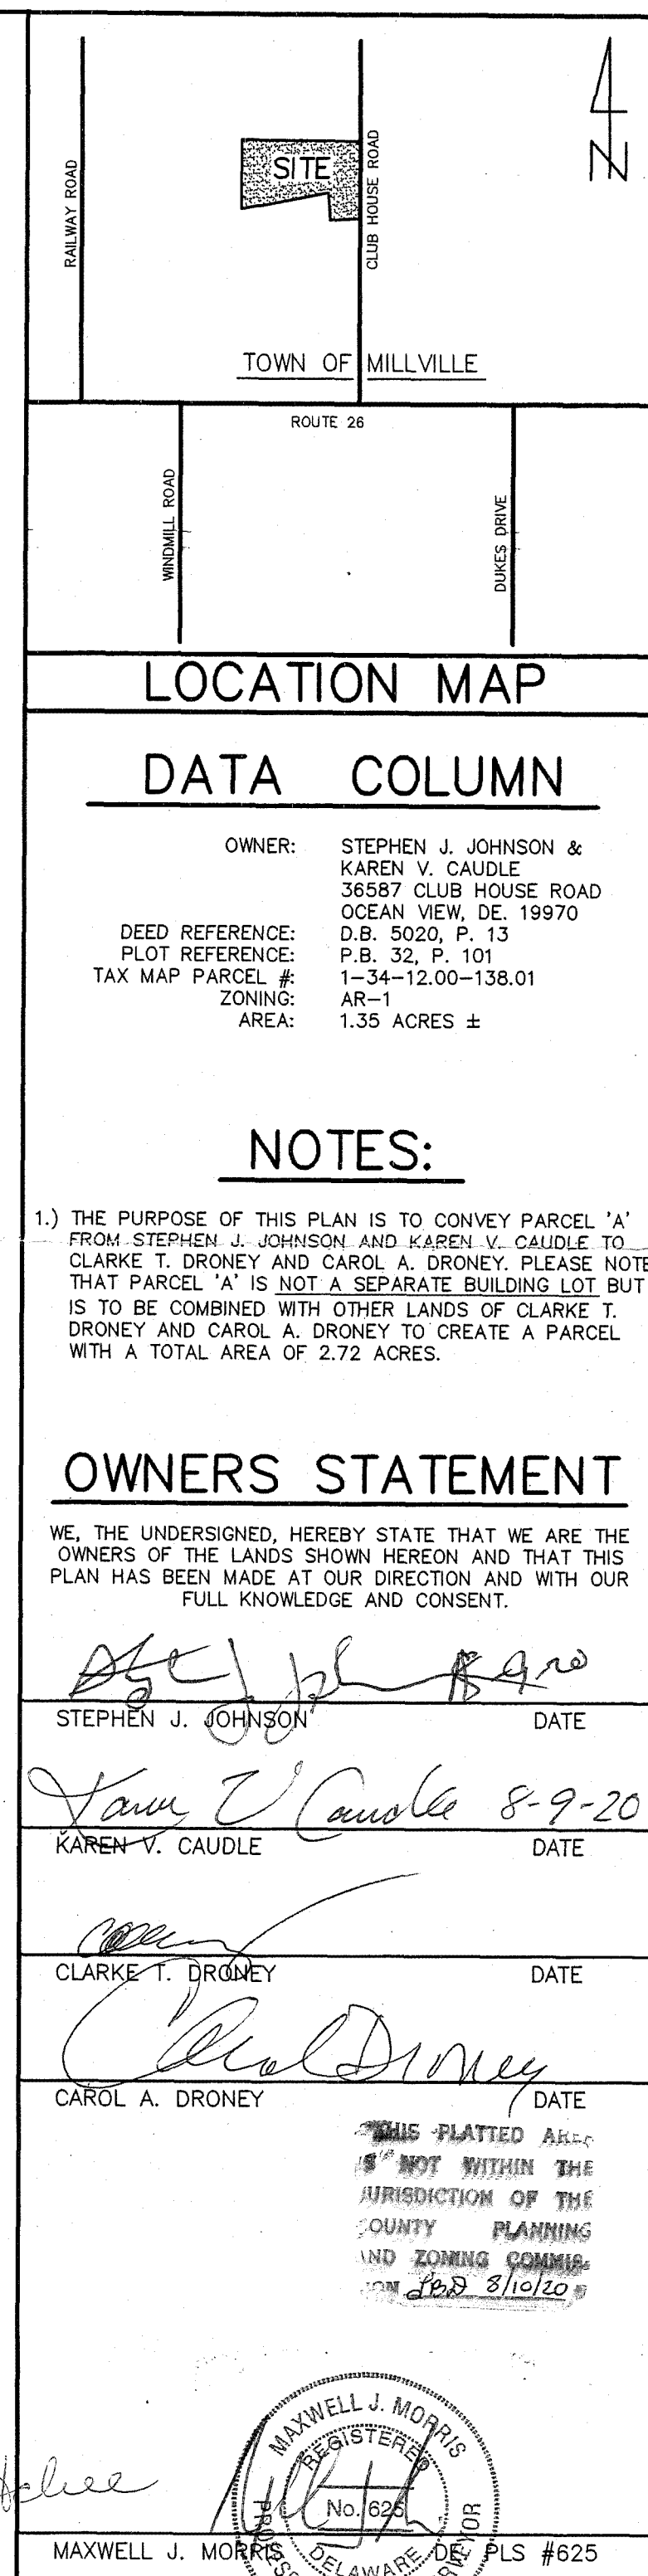


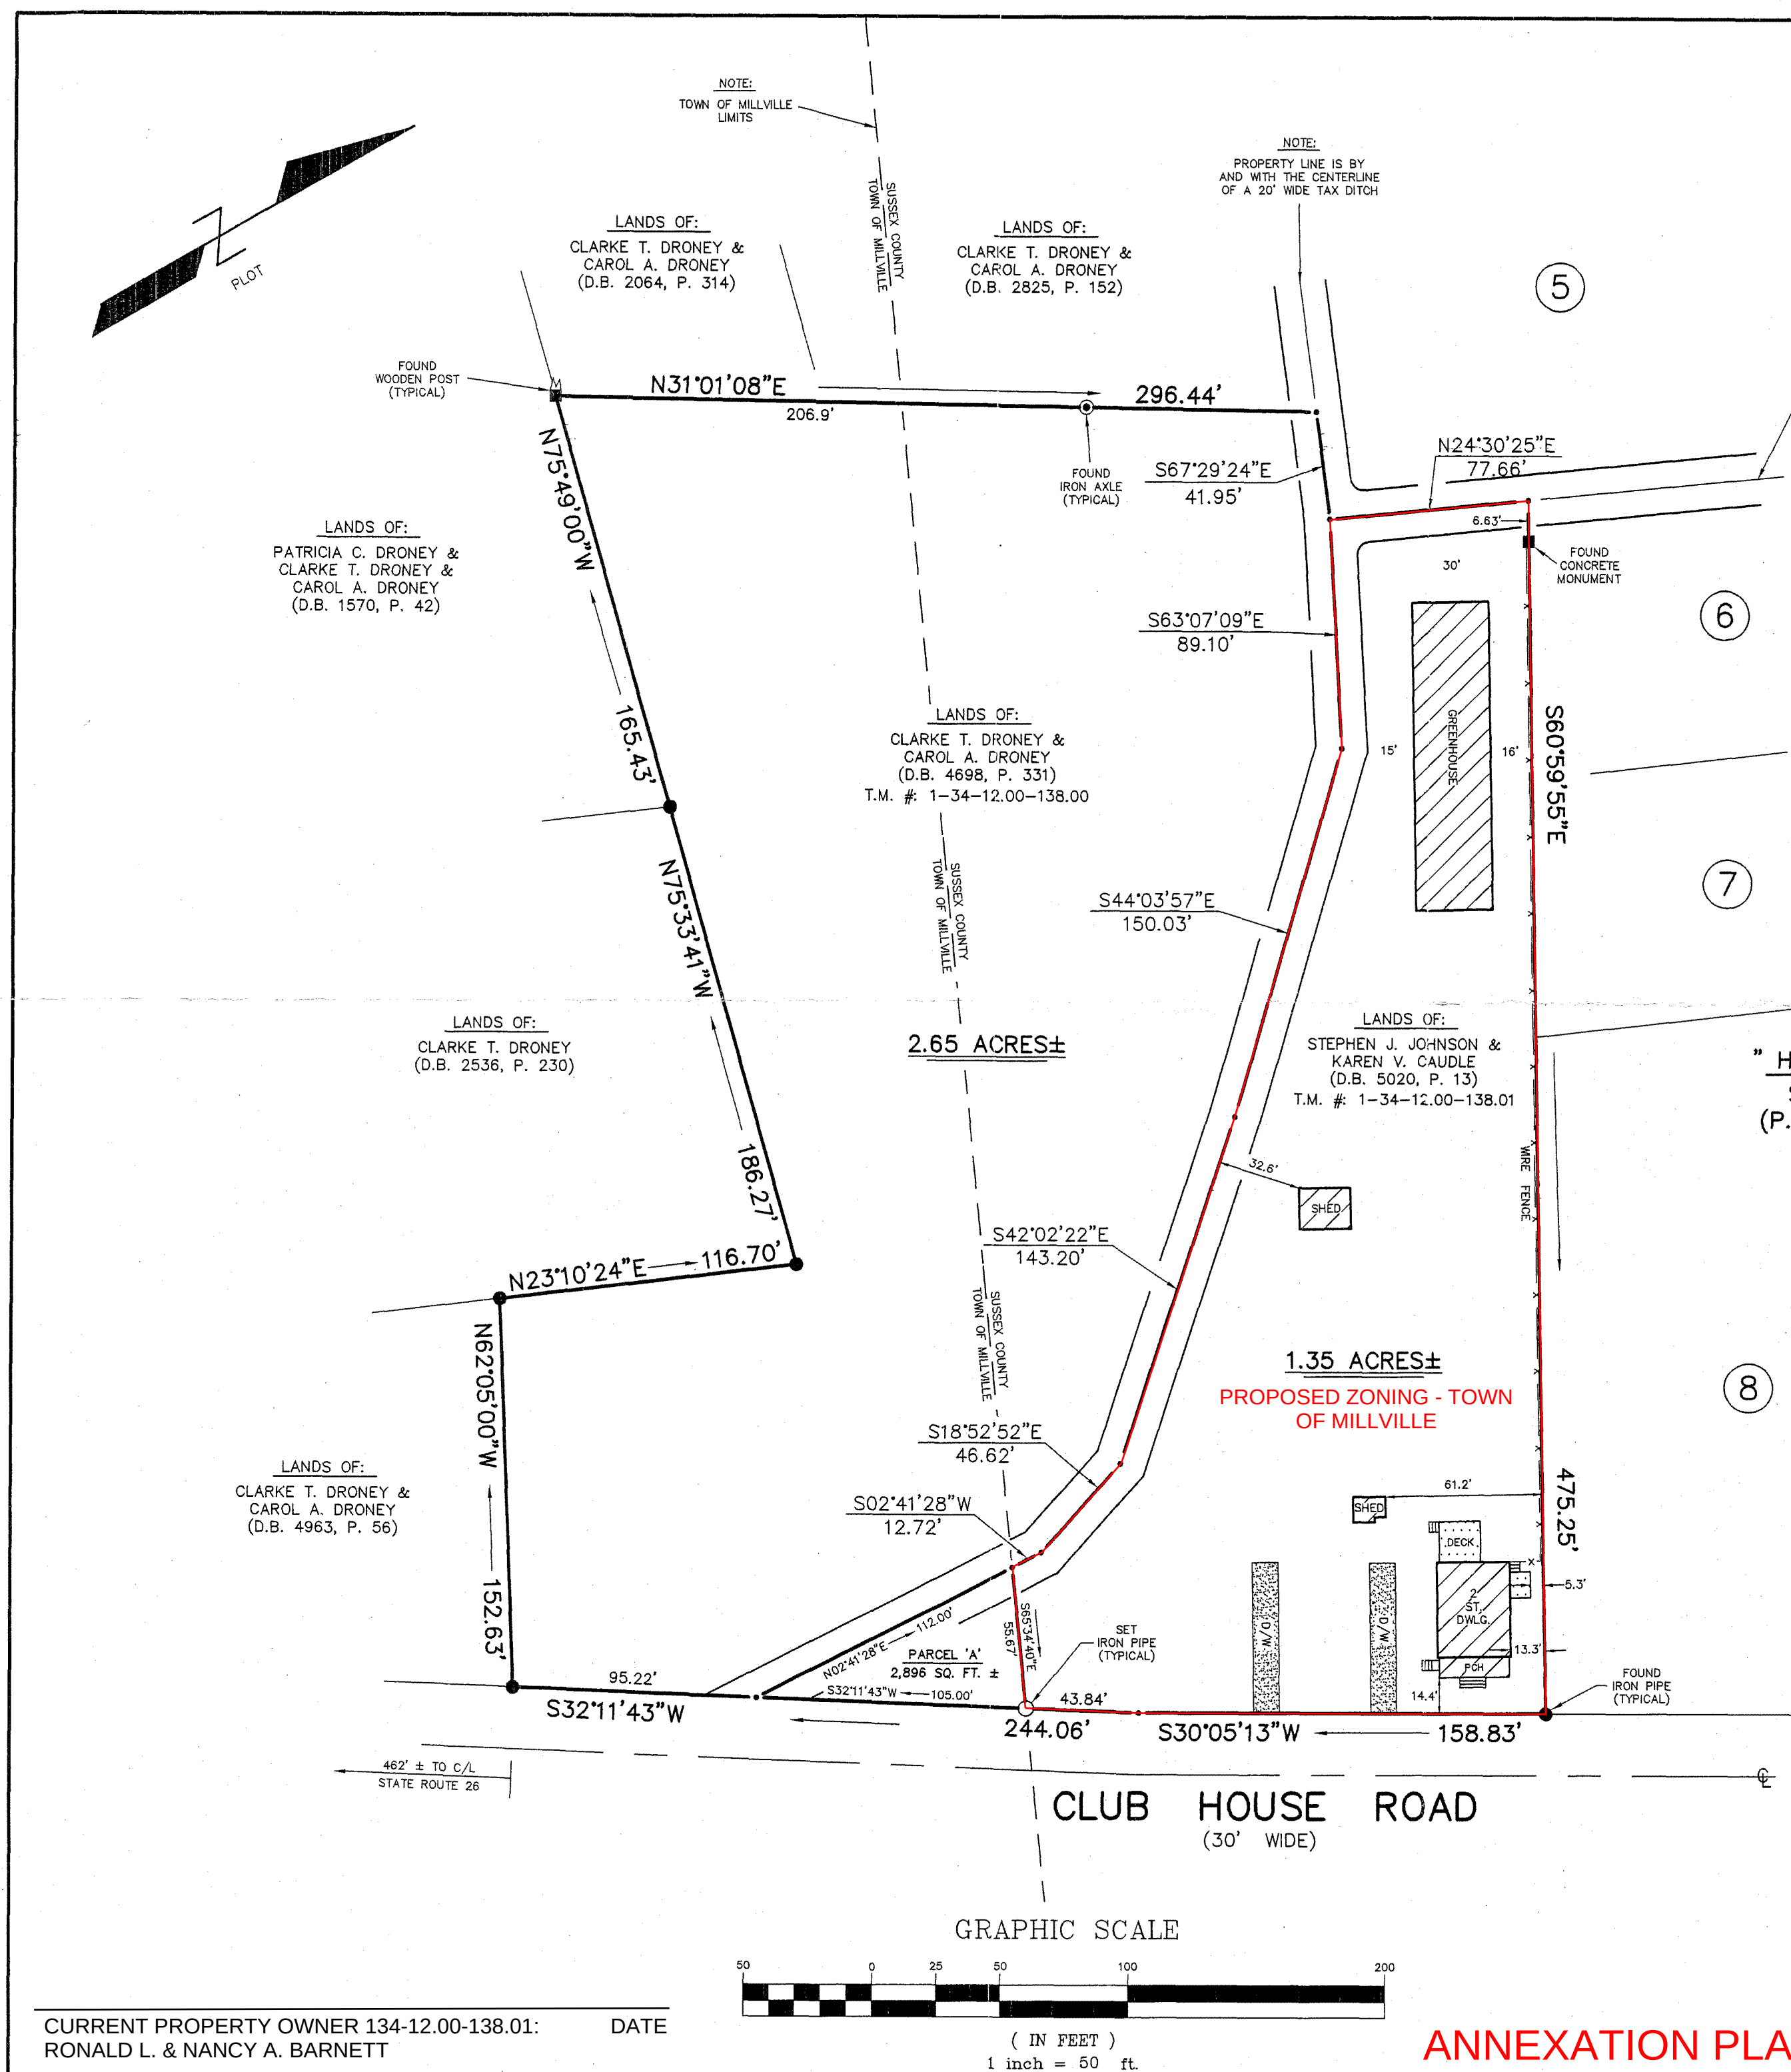

|   |            |                   |
|---|------------|-------------------|
| Delaware Surveying Services<br>Surveying * Design * Consulting<br>P.O. BOX 88 * BETHANY BEACH, DE. * 19930<br><br>Phone :   (302) 537-7094 | DATE:      | JUNE 1, 2020      |
|   | SCALE:     | 1" = 50'          |
|   | AREA:      | 1.35 ACRES ±      |
|   | TAX MAP #: | 1-34-12.00-138.01 |
|   | DRAWING #: |                   |
|   |            |                   |
| BOUNDARY SURVEY<br><u>LANDS OF: KAREN V. CAUDLE</u><br>BALTIMORE HUNDRED * SUSSEX COUNTY * DELAWARE                                        |            | REVISIONS<br>BY   |