



CURVE TABLE

CURVE	RADIUS	ARC LENGTH	CHORD BEARING	DELTA ANGLE
C5	500.00'	156.23'	N 02°19'00" E	17°54'11"

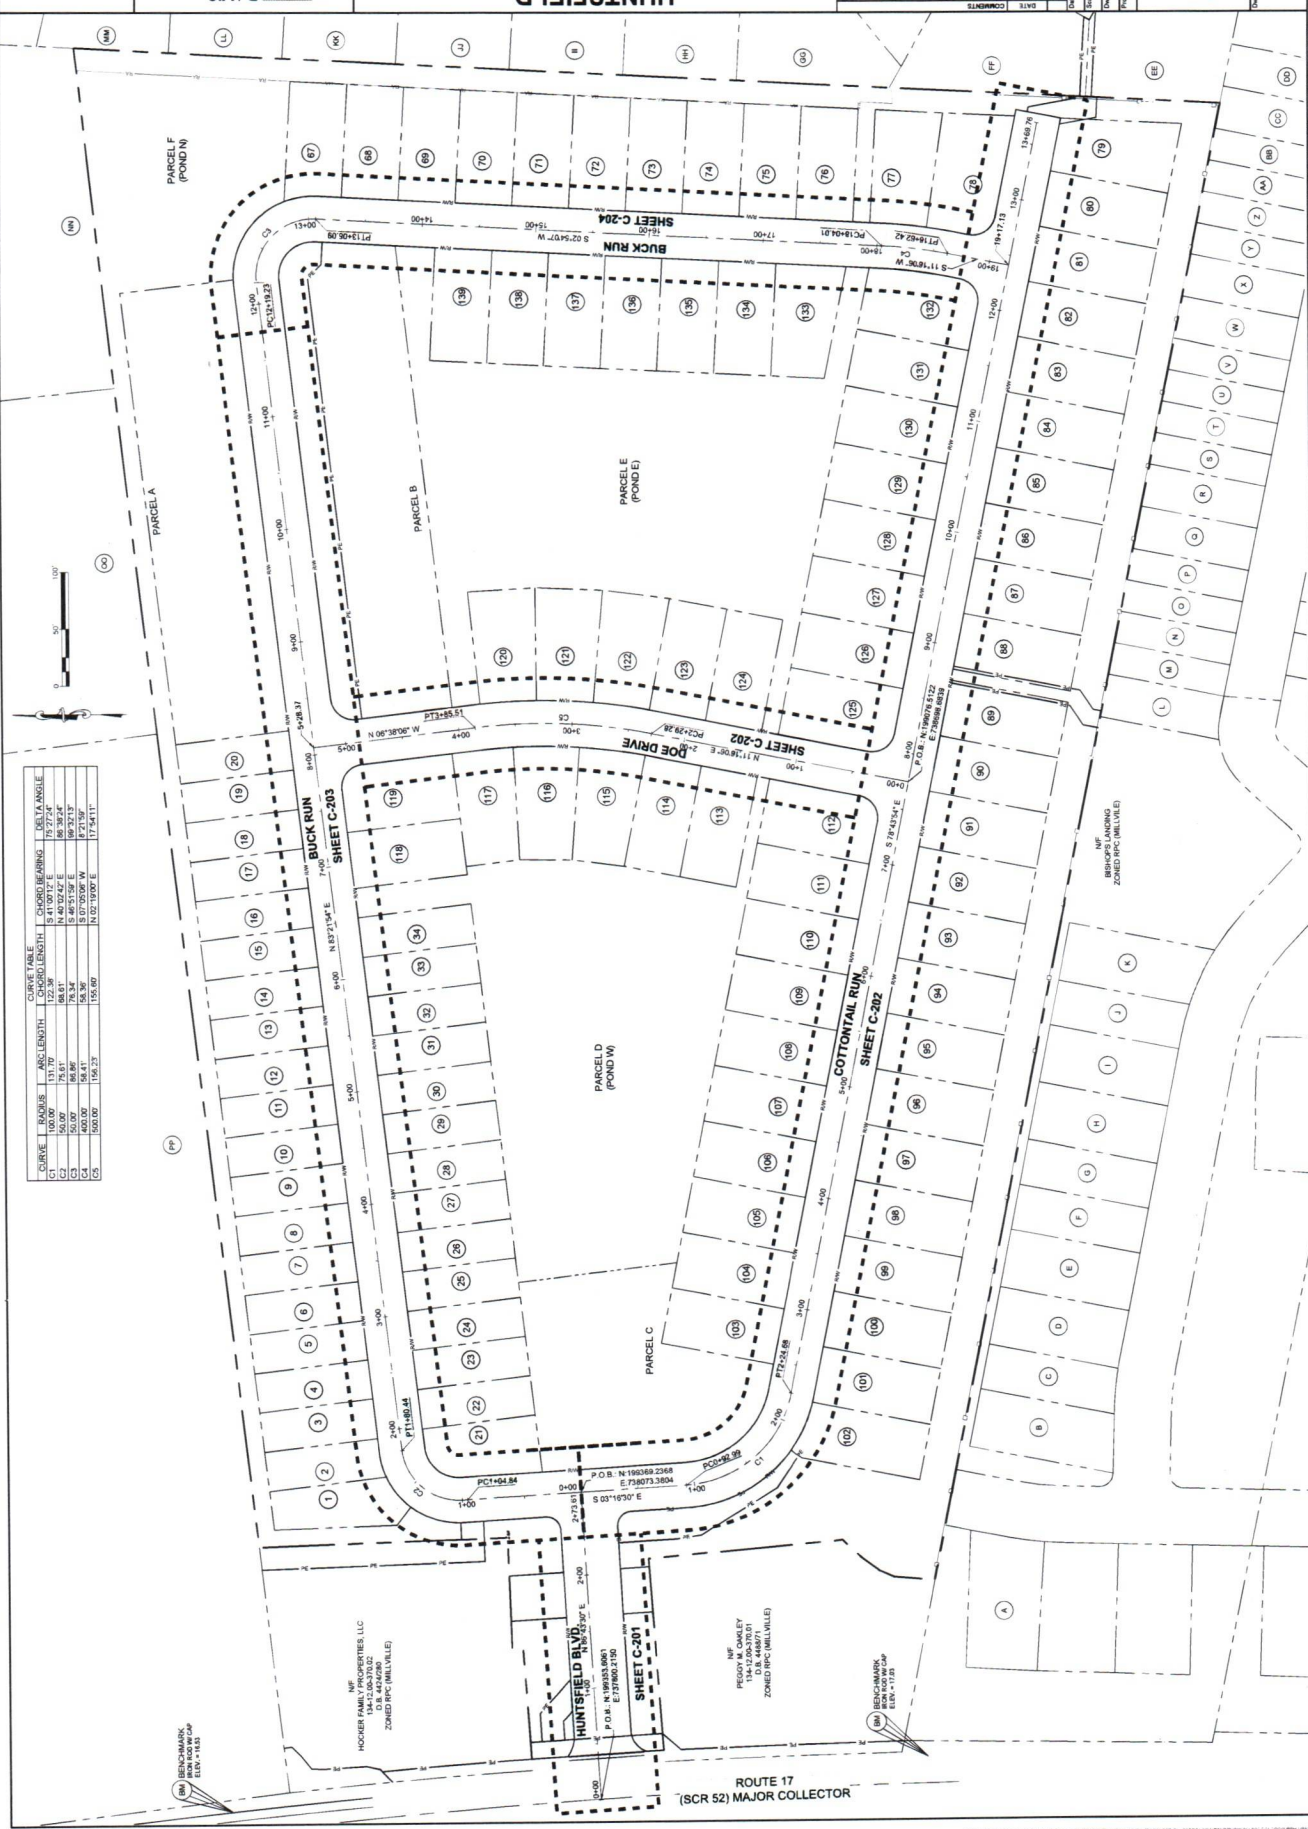

THIS DRAWING, THE DESIGN AND CONSTRUCTION FEATURES DISCLOSED ARE PROPRIETARY TO DAVIS, BOWEN & FRIEDEL, INC. AND SHALL NOT BE ALTERED OR REPRODUCED WITHOUT WRITTEN PERMISSION. COPYRIGHT © 2025

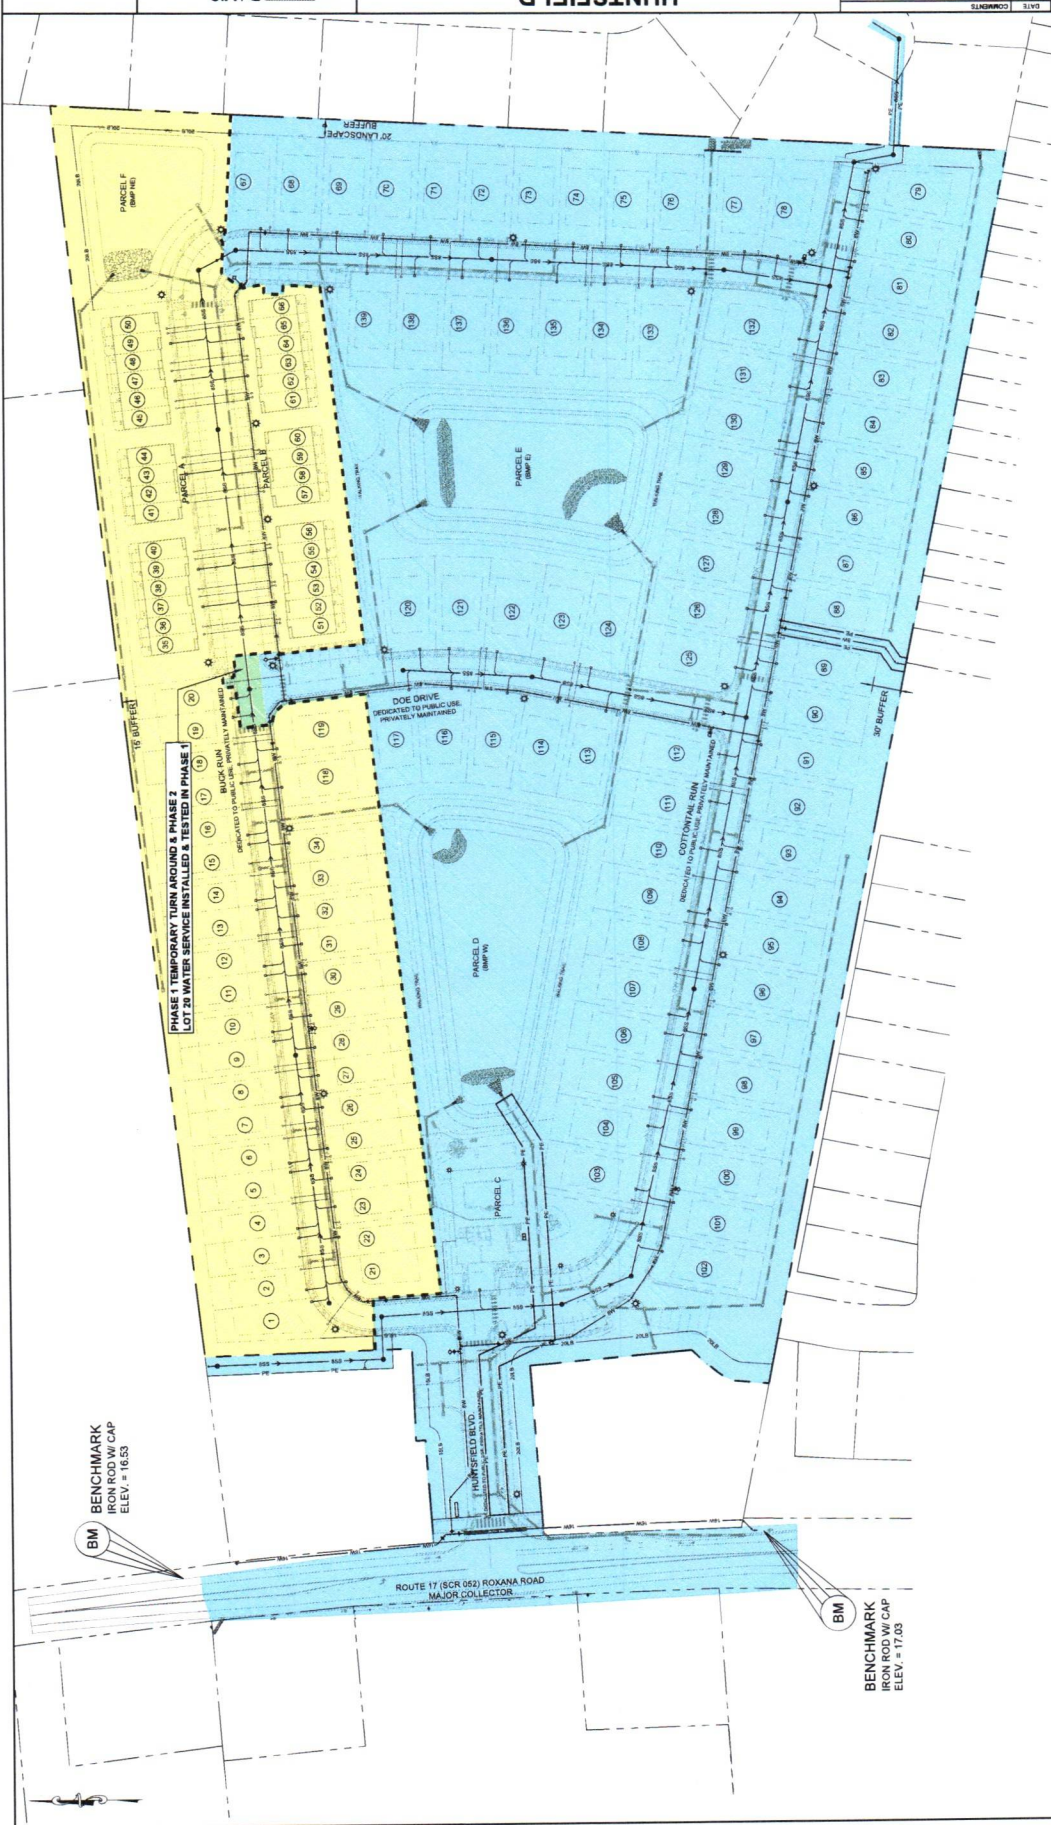


LEGEND

PHASE 1
18.50 ACRES
LOTS 63-117, 120-130(1 TOTAL LOTS)
SHAW POND E. POND W

PHASE 2
7.20 ACRES
LOTS 1-34, 118-119 (36 TOTAL LOTS)
TOWNHOMES 35-66 (32 TOTAL)
SWIM POND NE
SIDEWALK WEST OF ROAD, 5.14 AC FT


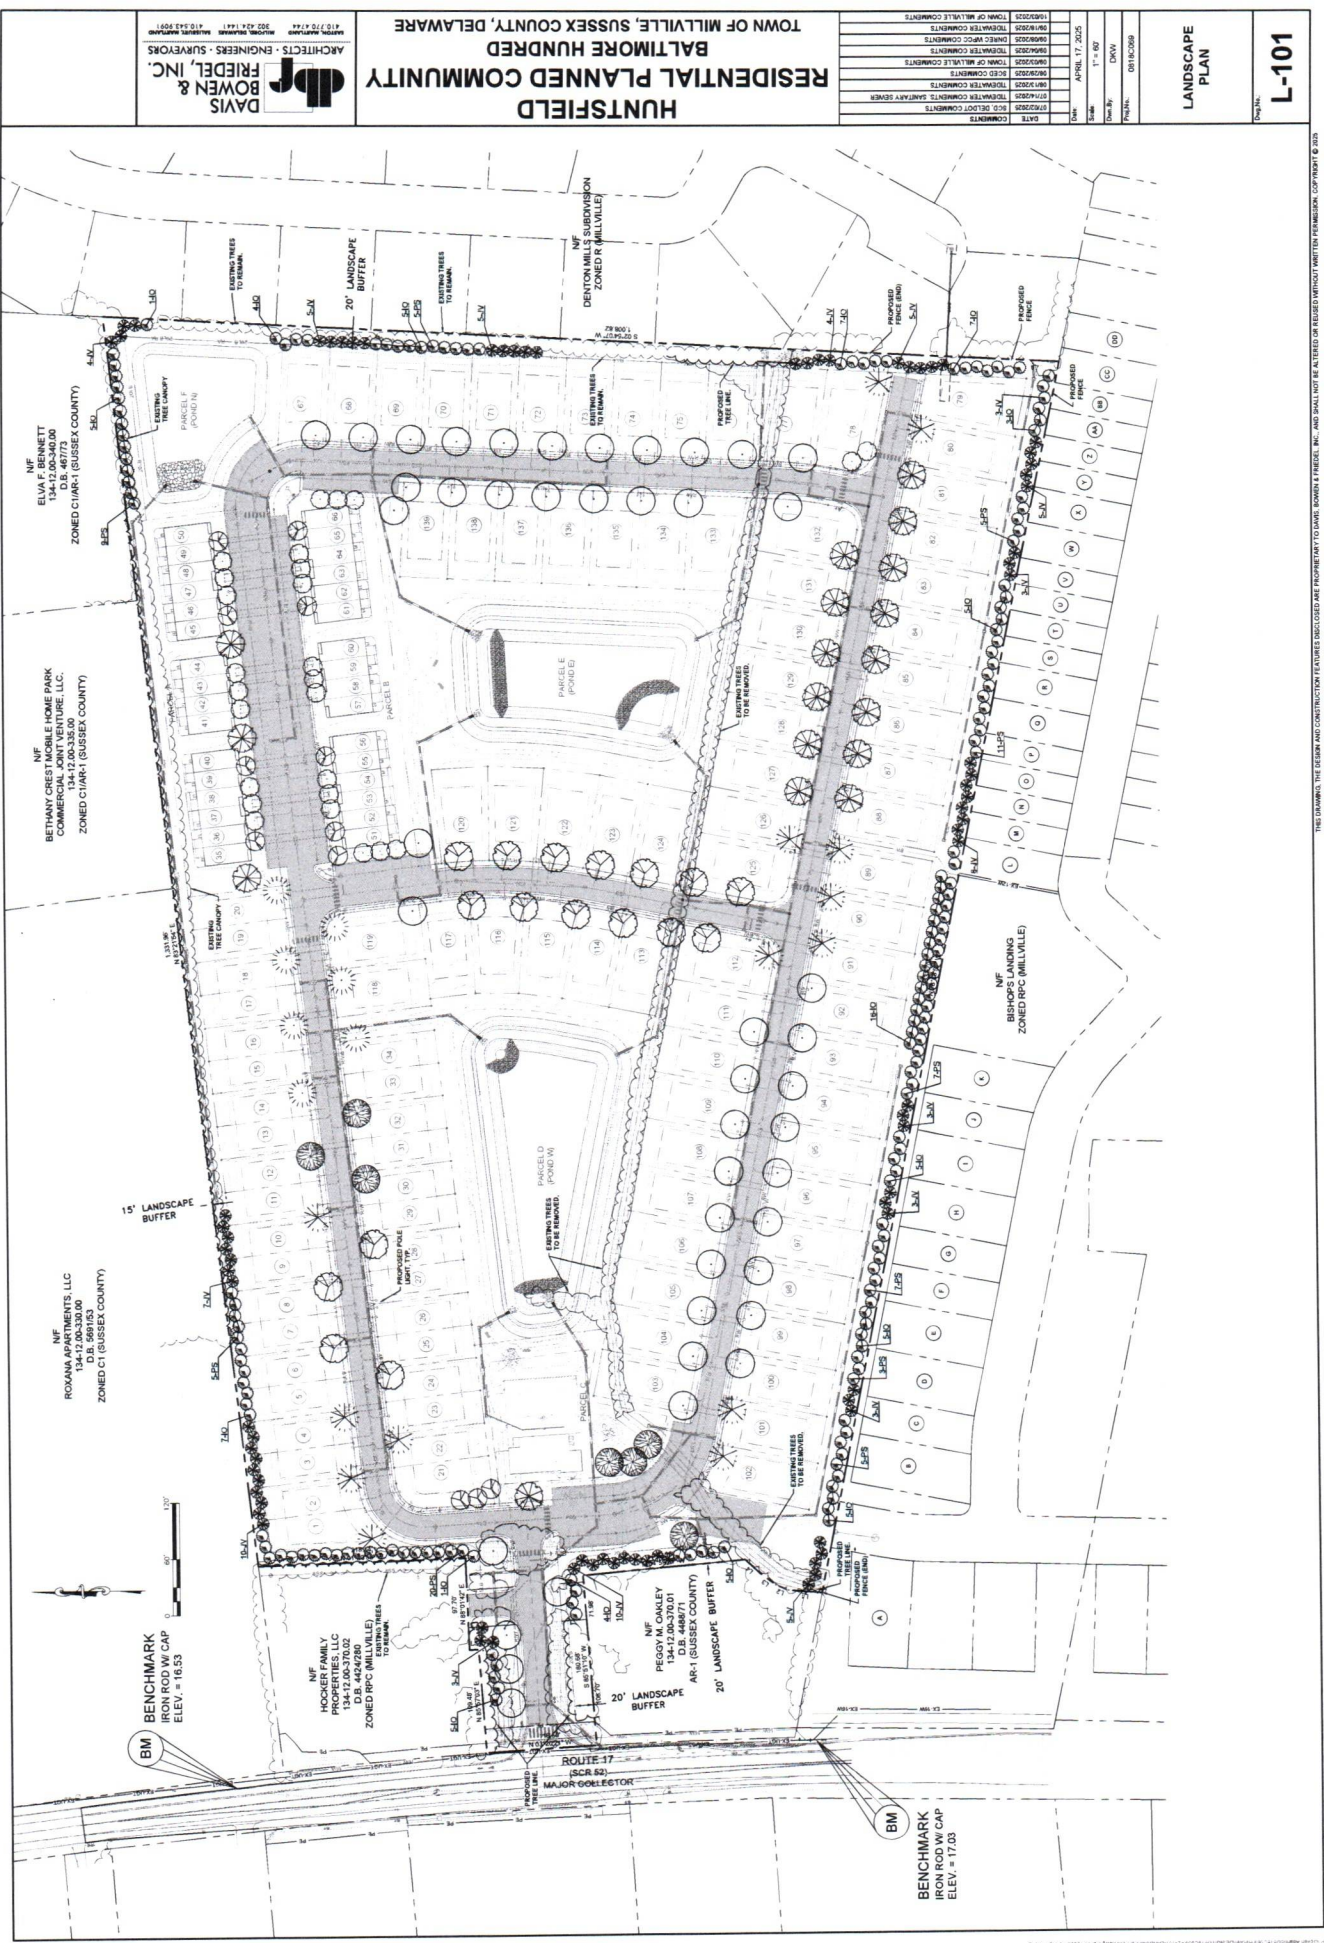

THIS DRAWING, THE DESIGN AND CONSTRUCTION FEATURES DISCLOSED ARE PROPRIETARY TO DAVIS BOWEN & FRIEDEL, INC. AND SHALL NOT BE ALTERED OR REPRODUCED WITHOUT WRITTEN PERMISSION. COPYRIGHT © 2025