


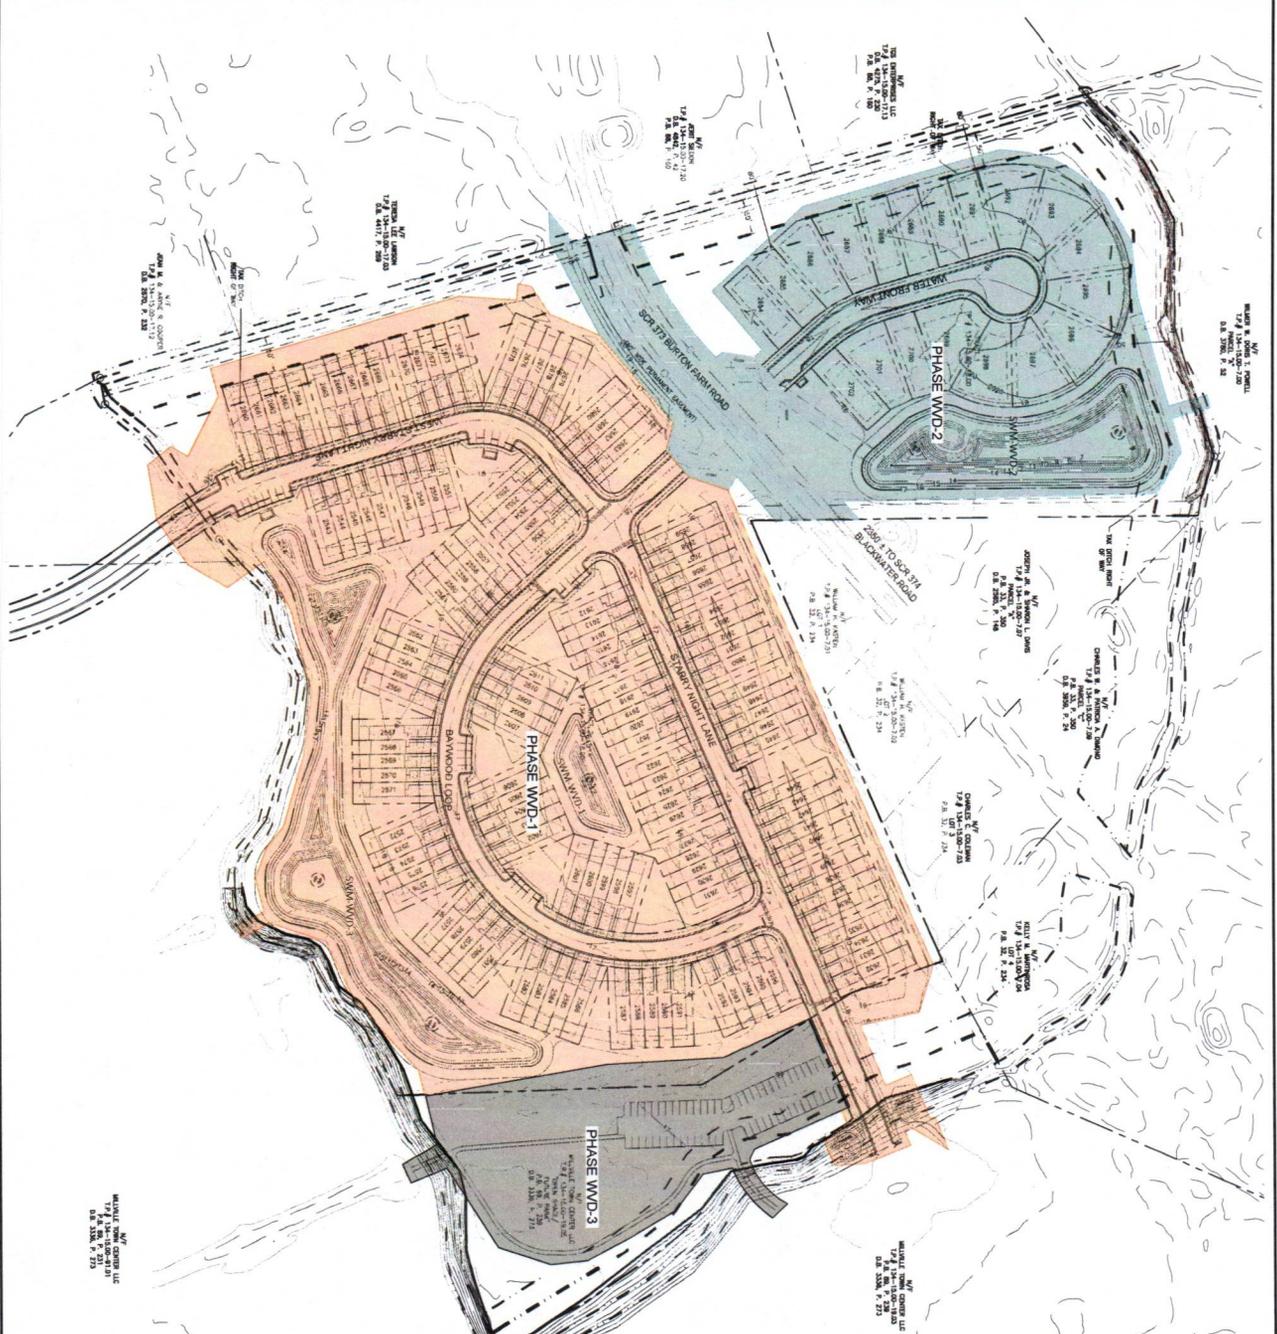



PHASE 01	PHASE 02	
----------	----------	-----------




**SITE INFORMATION**

PHASE	LAND

SCALE: 1" = 60'

<p><b>WEST VILLAGE D - OVERALL CONSTRUCTION PHASING PLAN</b></p> <p>SCALE: 1" = 60'</p> <p>SHEET NO. <b>G14</b></p>	<p><b>MILLVILLE BY THE SEA</b> TOWN OF MILLVILLE, DELAWARE</p>	<p><b>GMB</b> CONSOLE, MILES &amp; 
					<p>DATE: _____</p>	<p>BY: _____</p>	<p>CHECKED BY: _____</p>


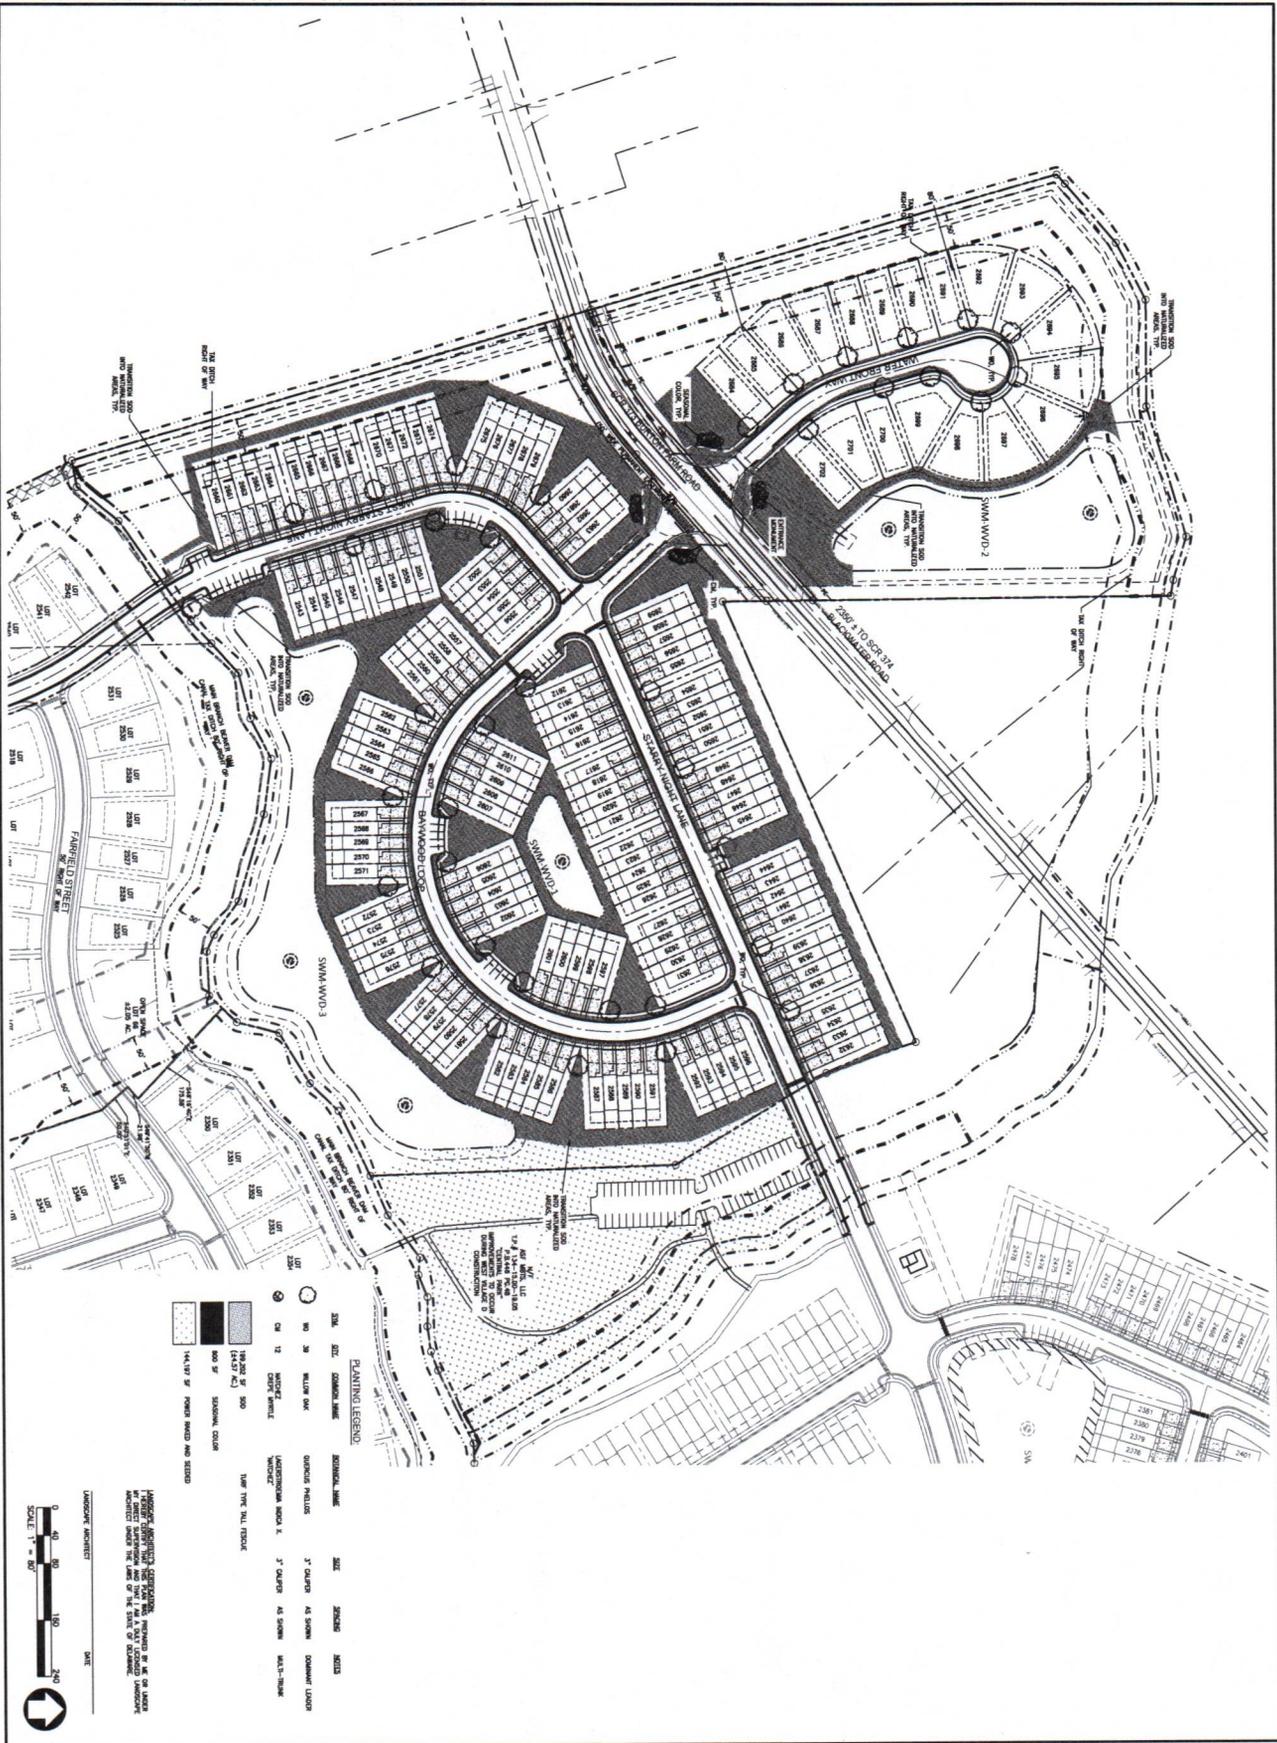

**WEST VILLAGE D  
LANDSCAPE  
PLAN**





MILLVILLE BY THE SEA  
TOWN OF MILLVILLE, DELAWARE

**GMB**  
GEORGE, MILLS & BISHOP, LLC  
ARCHITECTS & ENGINEERS  
208 WEST MAIN STREET  
MILLSBORO, DE 19966

**TM**  
CENTURY  
ENGINEERING

**CE**  

NO.	REVISIONS	DATE

PROJECT: WEST VILLAGE D  
REVISIONS